


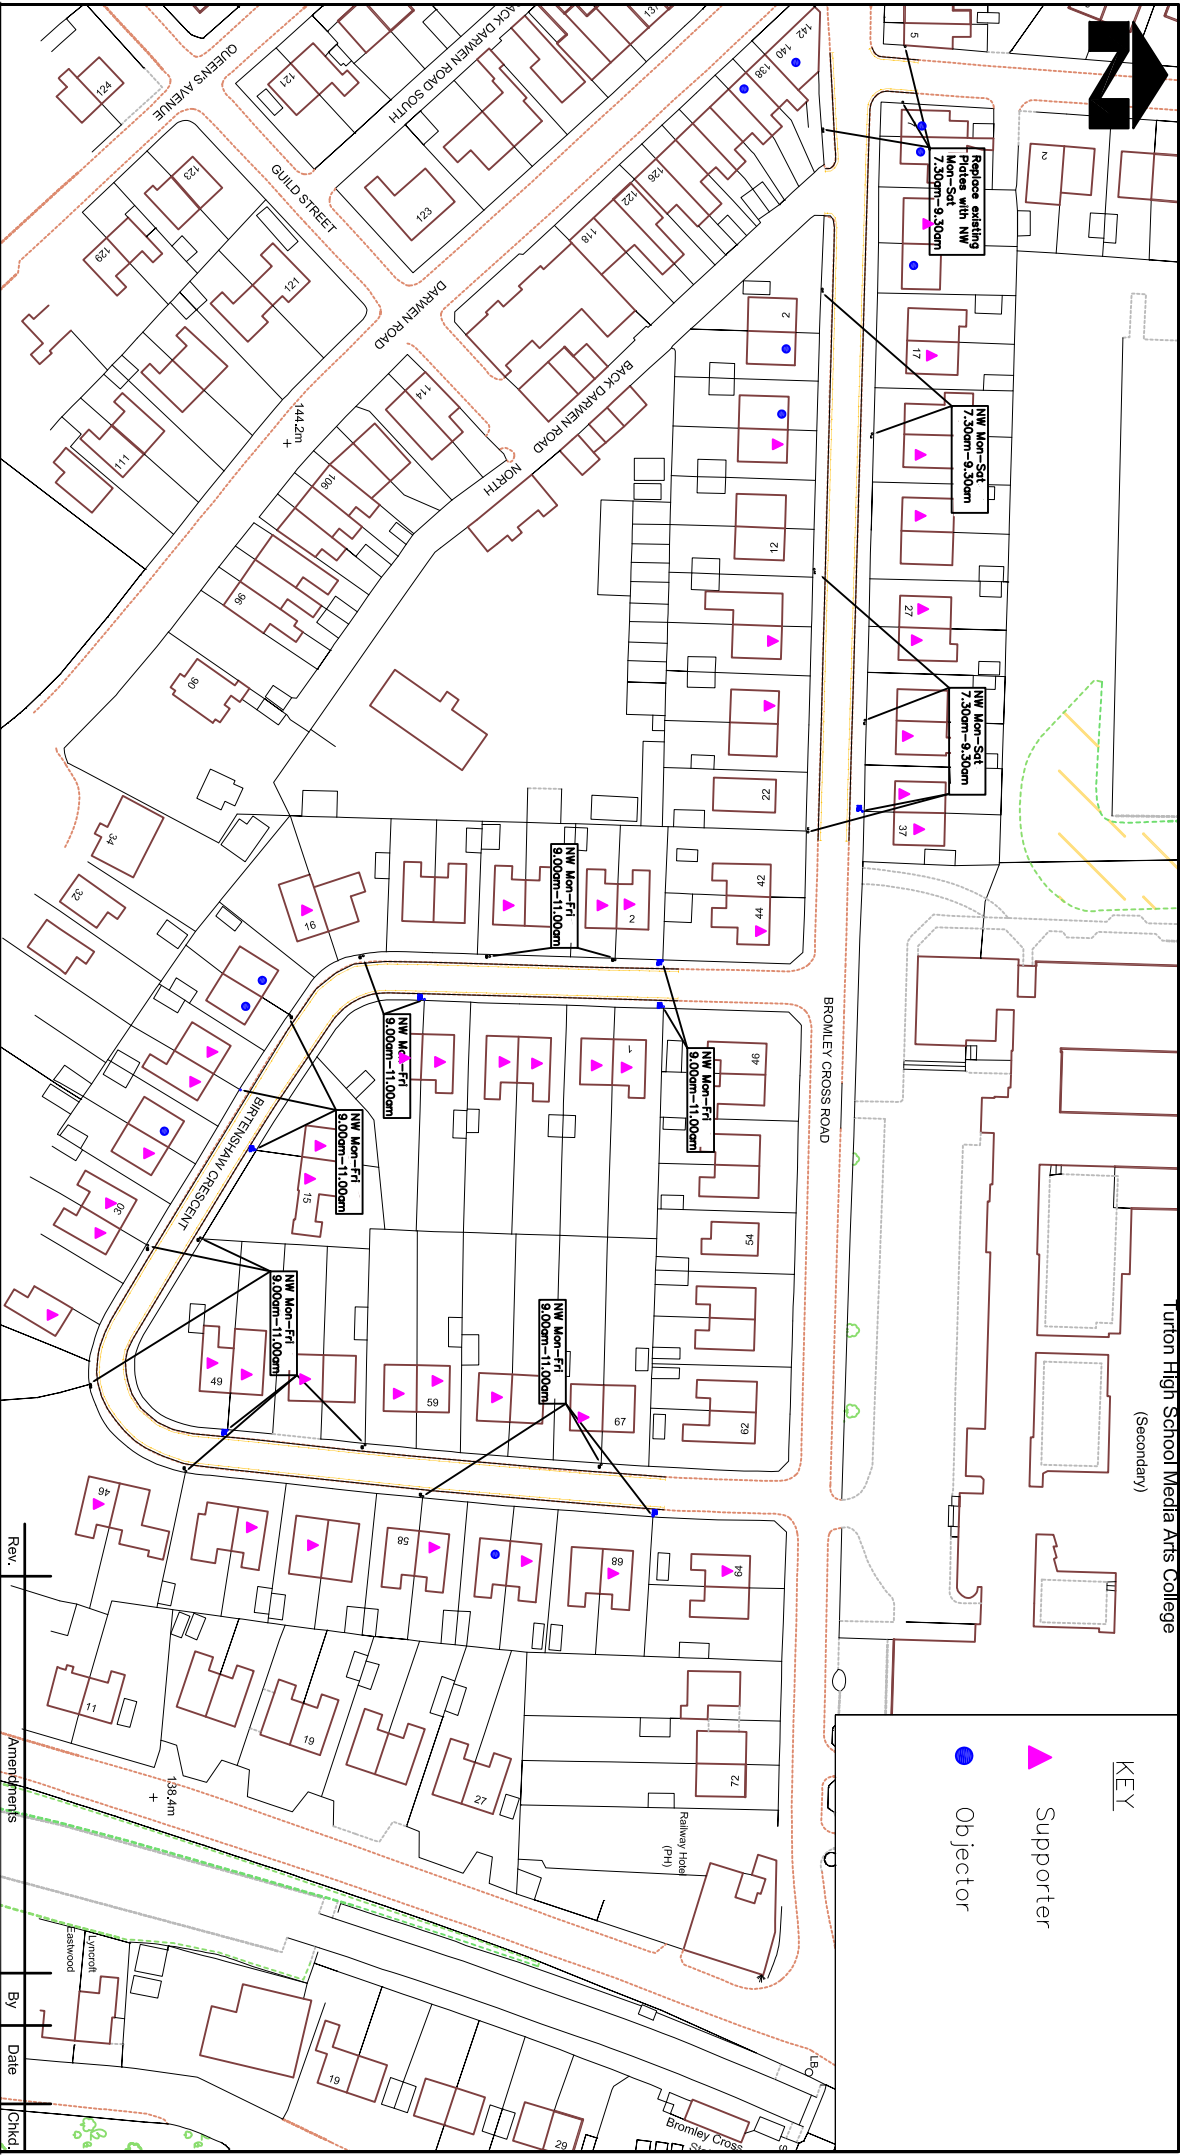

Turton High School Media Arts College  
(Secondary)

KEY

Supporter

Objector



HIGHWAYS AND  
ENGINEERING  
DIVISION

'KEEPING PEOPLE MOVING SAFELY'

ENVIRONMENTAL SERVICES DEPARTMENT

Director: Malcolm J. Cox MBA, BSc, C.Eng, MICE

Birtenshaw Crescent & Bromley Cross Road, Bolton  
Experimental Waiting Restrictions

Objections  
ECMES/06/14

Status Location

Date July 2014

Drawn by J Jedrzejewski

Scale 1:2000  
@ A4

Checked by J Davies

Drawing Size A4

CAD Ref.

Drawing No.

ECMES/06/14-01

Revision

Rev.

Amendments

By

Date

Chkd.