


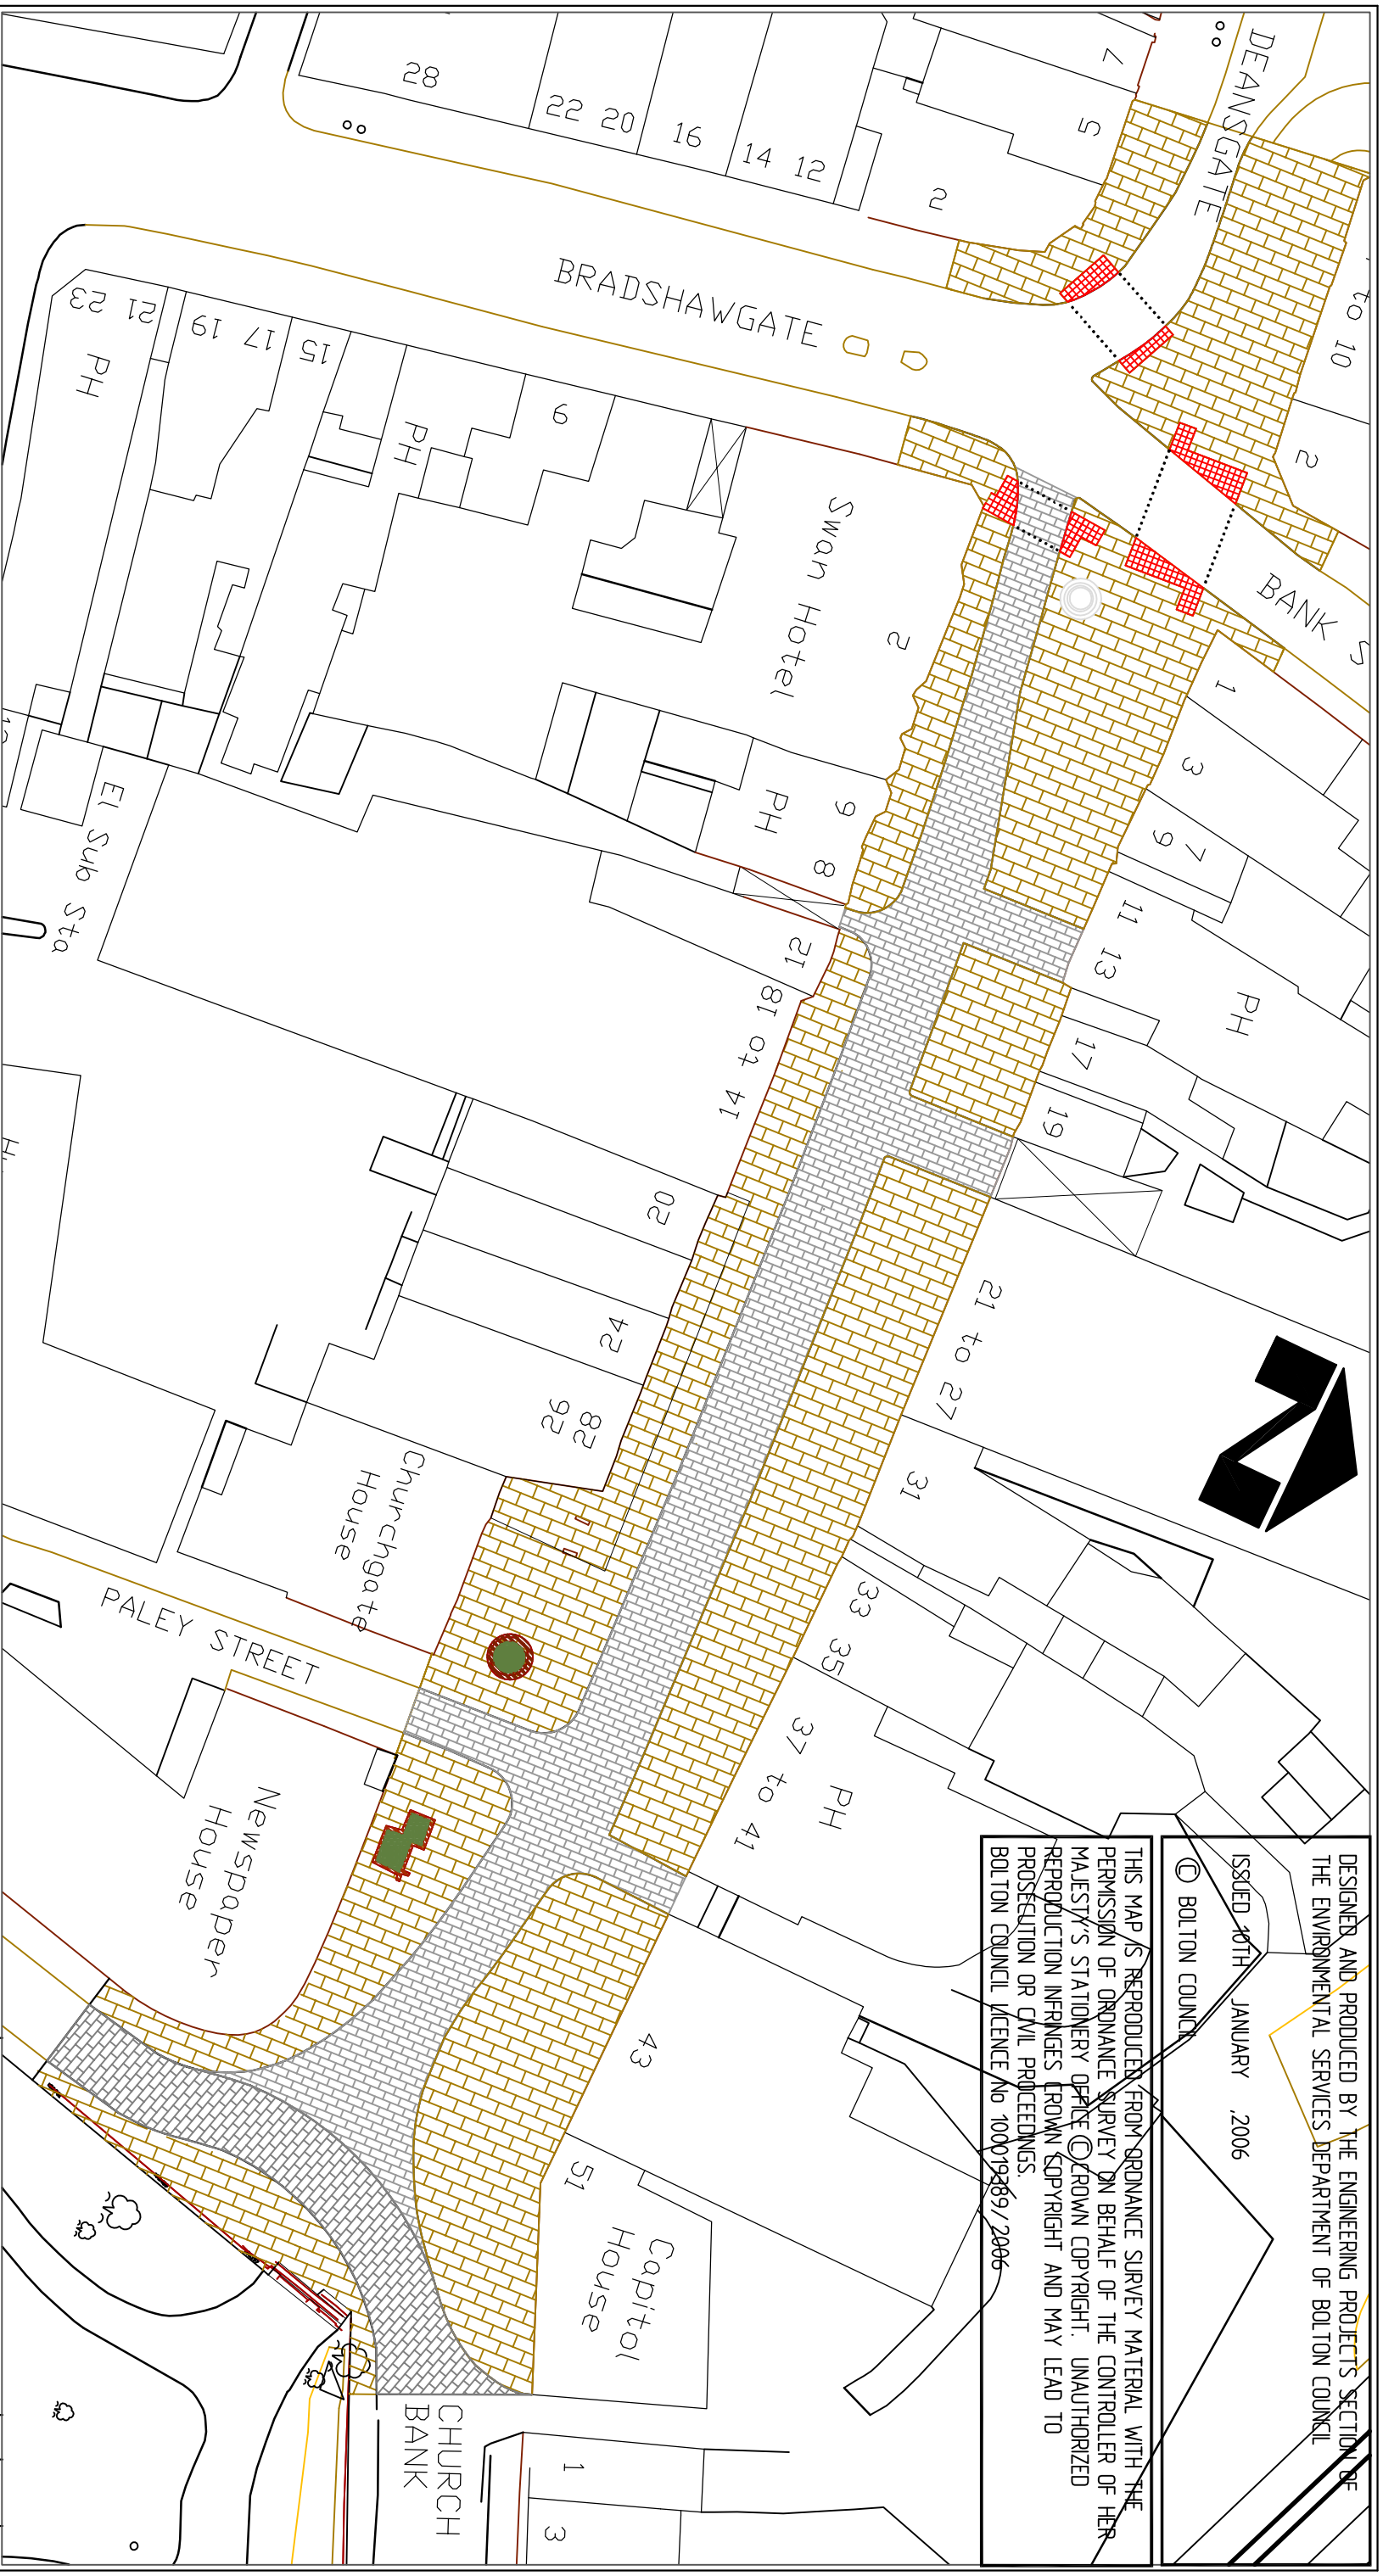

ISSUED 10TH JANUARY, 2006

© BOLTON COUNCIL

THIS MAP IS REPRODUCED FROM ORDNANCE SURVEY MATERIAL WITH THE PERMISSION OF ORDNANCE SURVEY ON BEHALF OF THE CONTROLLER OF HER MAJESTY'S STATIONERY OFFICE © CROWN COPYRIGHT. UNAUTHORIZED REPRODUCTION INFRINGES TOWN COPYRIGHT AND MAY LEAD TO PROSECUTION OR CIVIL PROCEEDINGS.

BOLTON COUNCIL LICENCE No 1000192859/2006

Rev.	Amendments	By	Date	Chkd.

Status		CONSULTATION	
Date	JANUARY 2006	Drawn by	A. MACKLEY
Scale	NTS	CAD/Traced by	A. MACKLEY
		Checked by	S. BUTT
		Independent check	J. KELLY

Drawing Size: A3	CUO ref./opening Projects/Projects/Projects/IT / 0264/284025 - Current - Design
Drawing No.	284025/101
	Revision