

Key to Restriction Types Displayed




School Entrance Marking (NoTRO)



No waiting at any time



One Way

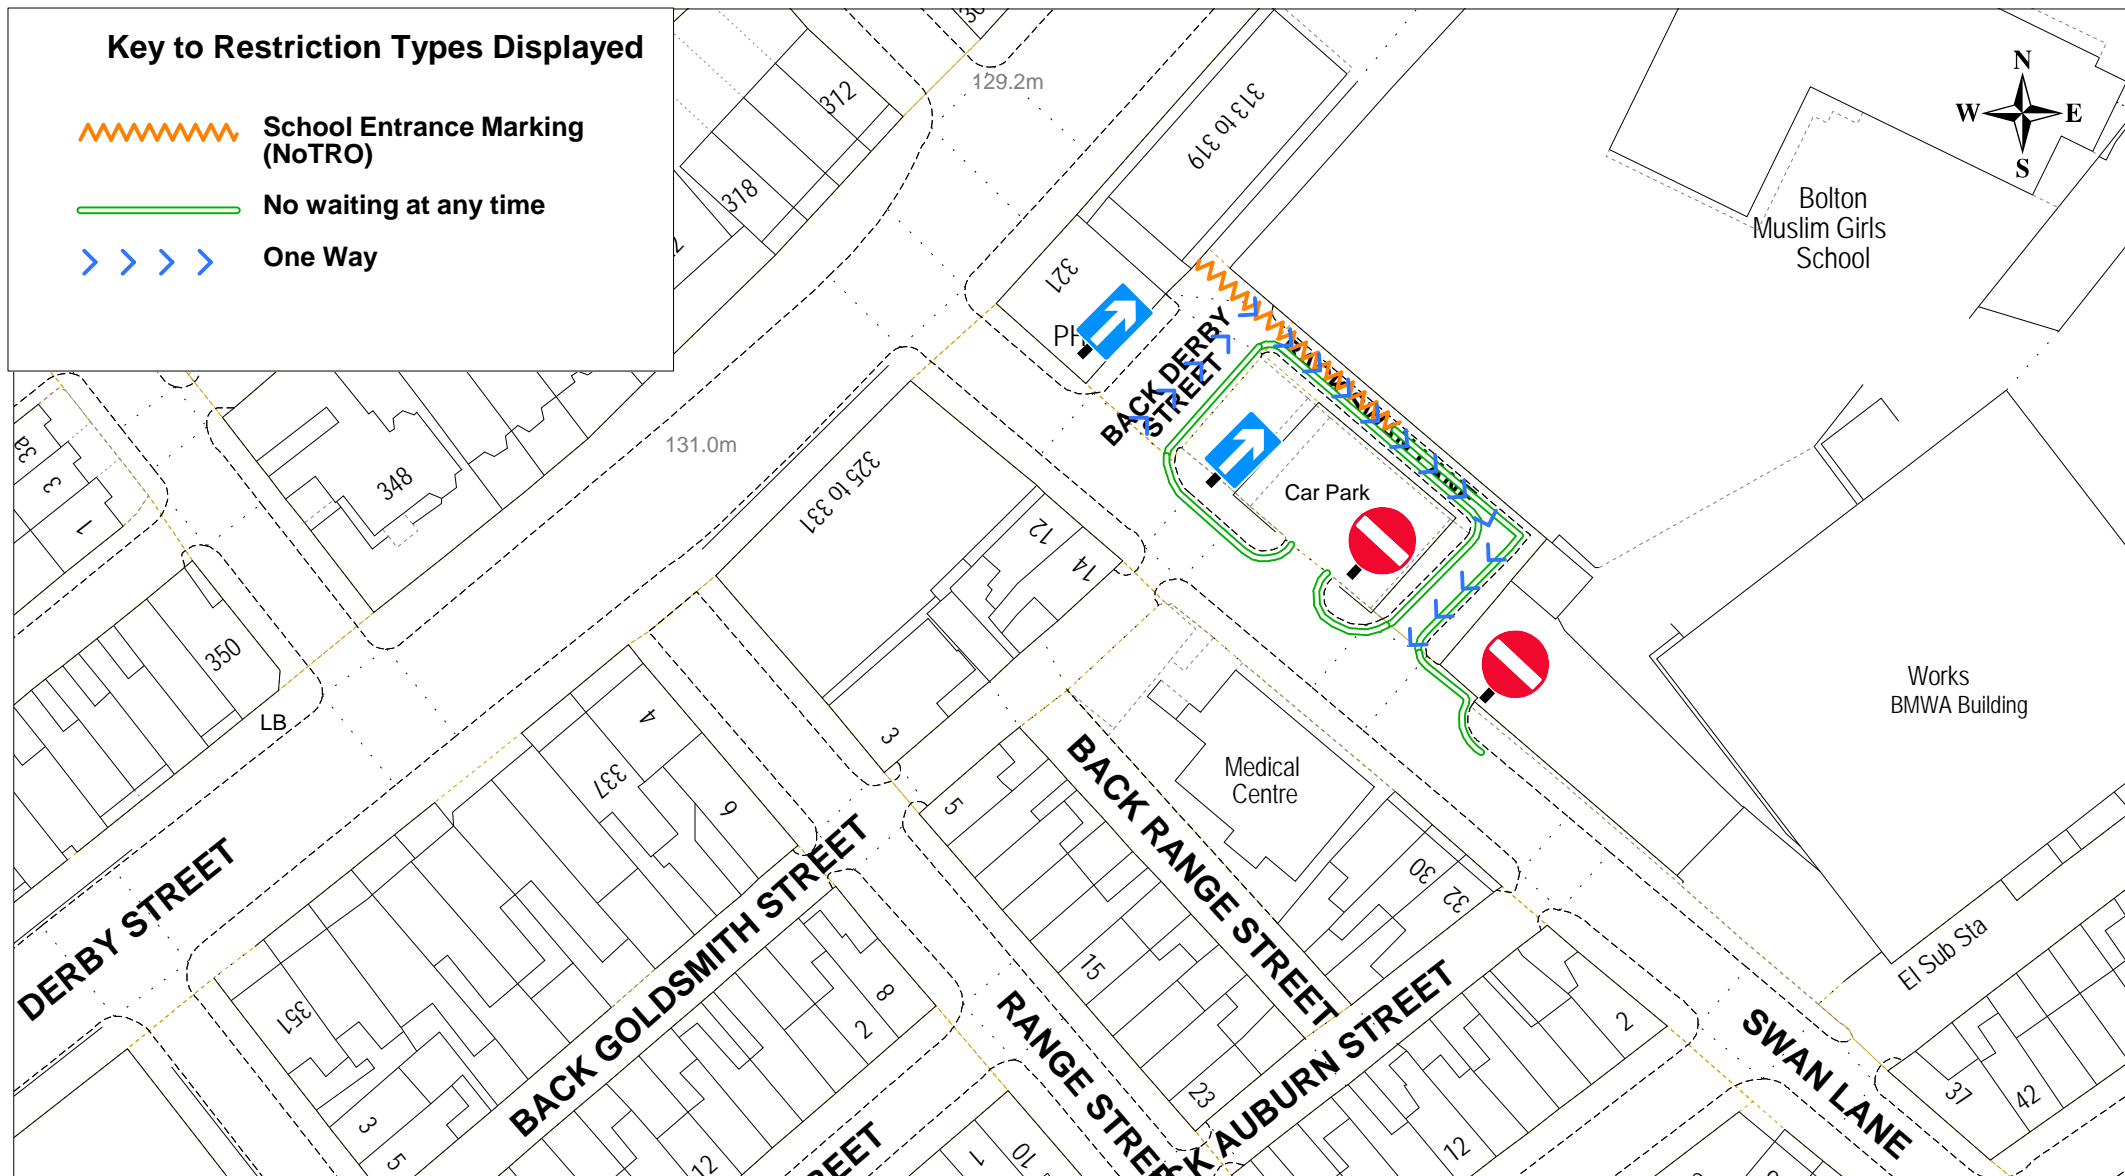

**Bolton
Council**

Highways & Engineering Division
Paderborn House
Bolton BL1 1UA
www.bolton.gov.uk/highways

Back Swan Lane / Back Derby Street
Proposed traffic orders

© Crown copyright and database rights
Bolton Council.

Licence No. 100019389 2016

SCALE 1 : 750

DATE 15/11/2016

DRAWING No. 303878-1

DRAWN BY PDH

CHECKED BY HS