





Key to Restriction Types Displayed

-  No loading at any time
-  No waiting at any time

Sheet 1 of 4

**Bolton
Council**


Highways & Engineering Division
The Wellsprings
Bolton BL1 1US
www.bolton.gov.uk/highways

KEARSLEY AREA, BOLTON EXISTING TRAFFIC ORDERS

© Crown copyright and database rights
Bolton Council.

Licence No. 100019389 2015

| | |
|-------------|------------|
| SCALE | 1 : 1250 |
| DATE | 22/07/2015 |
| DRAWING No. | 303803/2 |
| DRAWN BY | C.KAY |
| CHECKED BY | J.FOX |

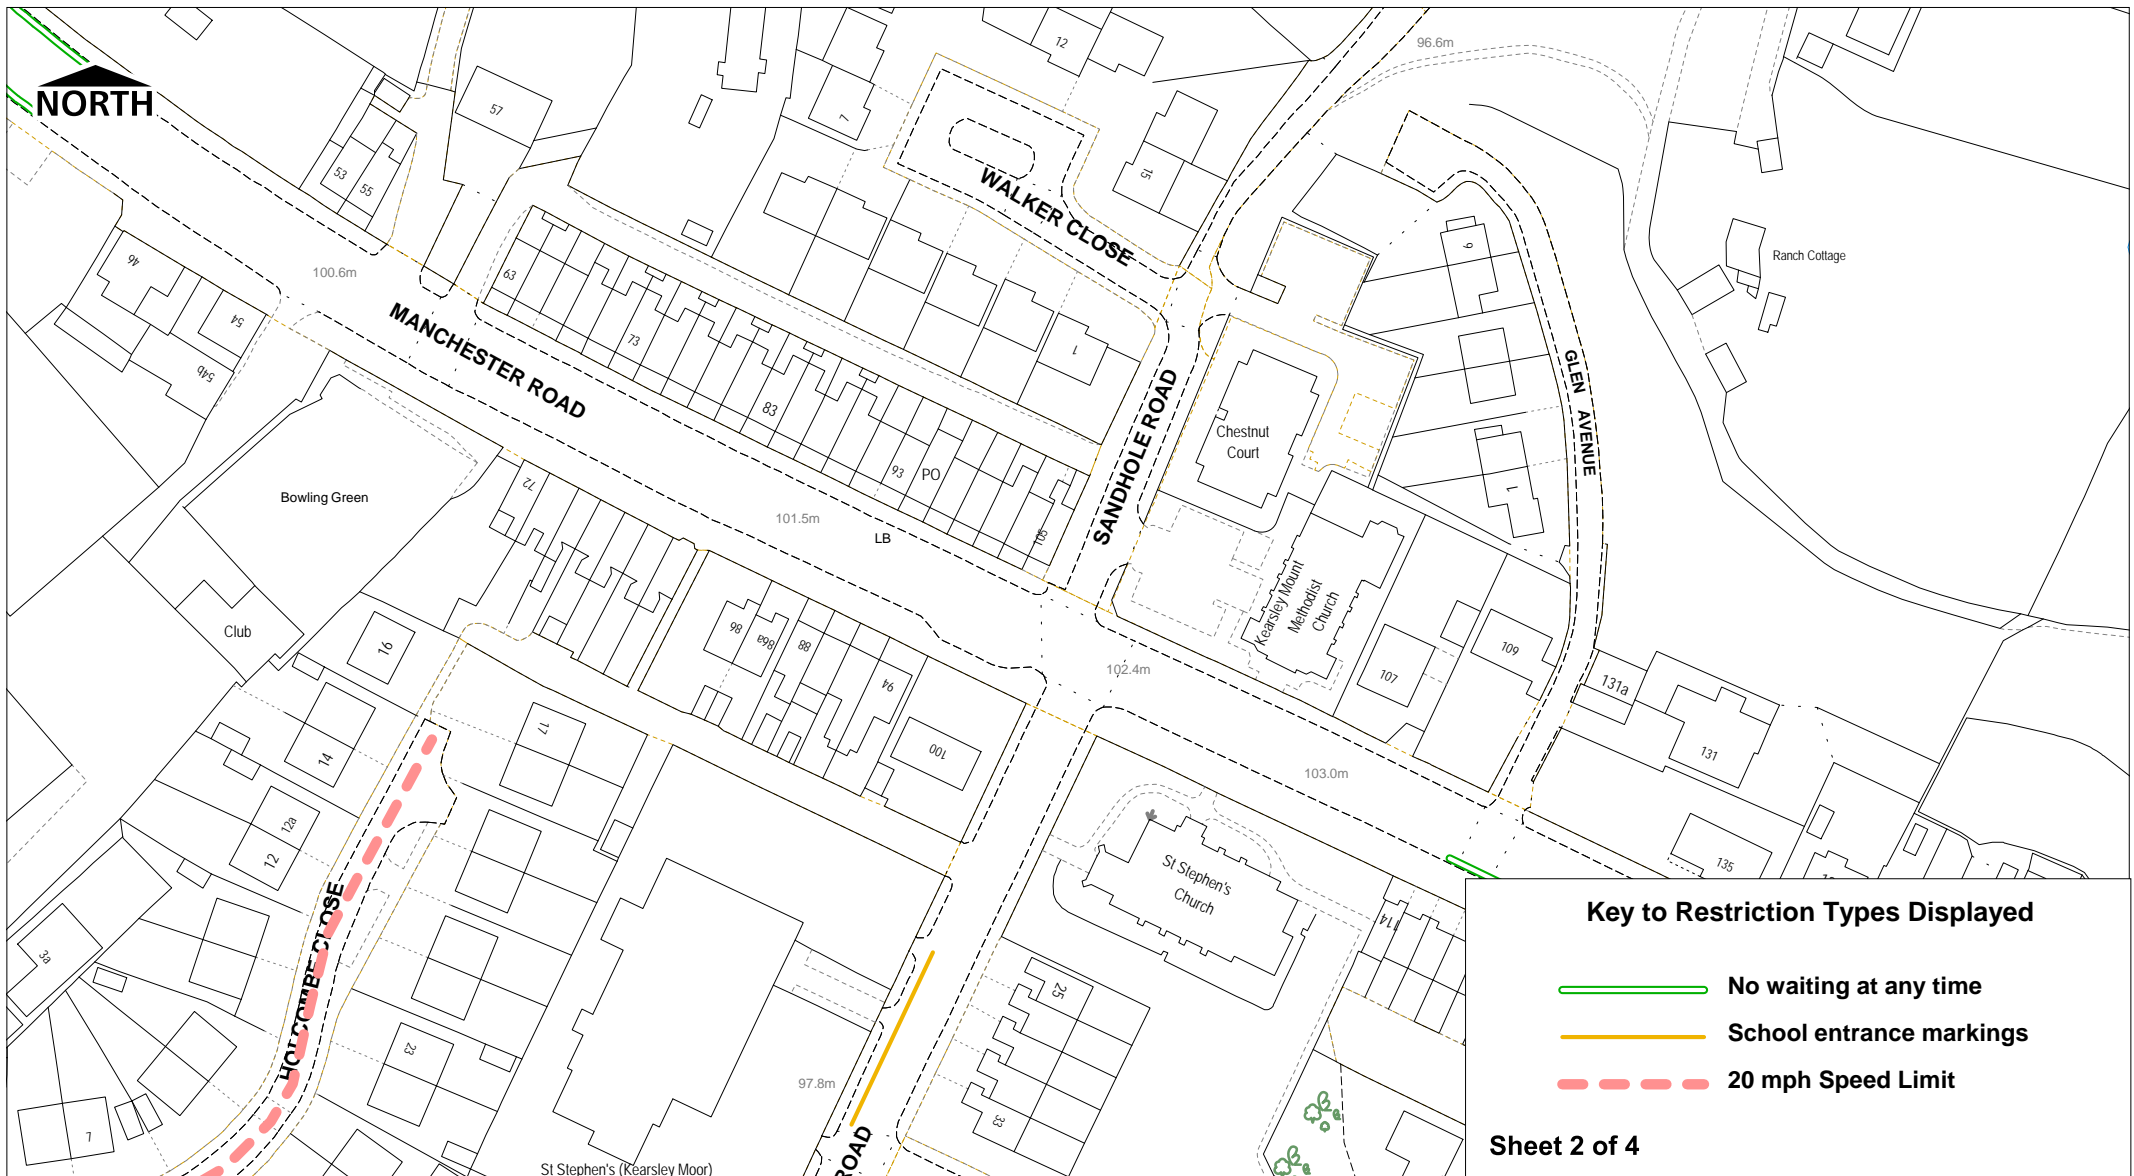

Key to Restriction Types Displayed

- No waiting at any time
- School entrance markings
- - - - - 20 mph Speed Limit

Sheet 2 of 4


Bolton Council

Highways & Engineering Division
The Wellsprings
Bolton BL1 1US
www.bolton.gov.uk/highways

KEARSLEY AREA, BOLTON EXISTING TRAFFIC ORDERS

© Crown copyright and database rights
Bolton Council.
Licence No. 100019389 2015

| | |
|-------------|------------|
| SCALE | 1 : 1250 |
| DATE | 22/07/2015 |
| DRAWING No. | 303803/2 |
| DRAWN BY | C.KAY |
| CHECKED BY | J.FOX |

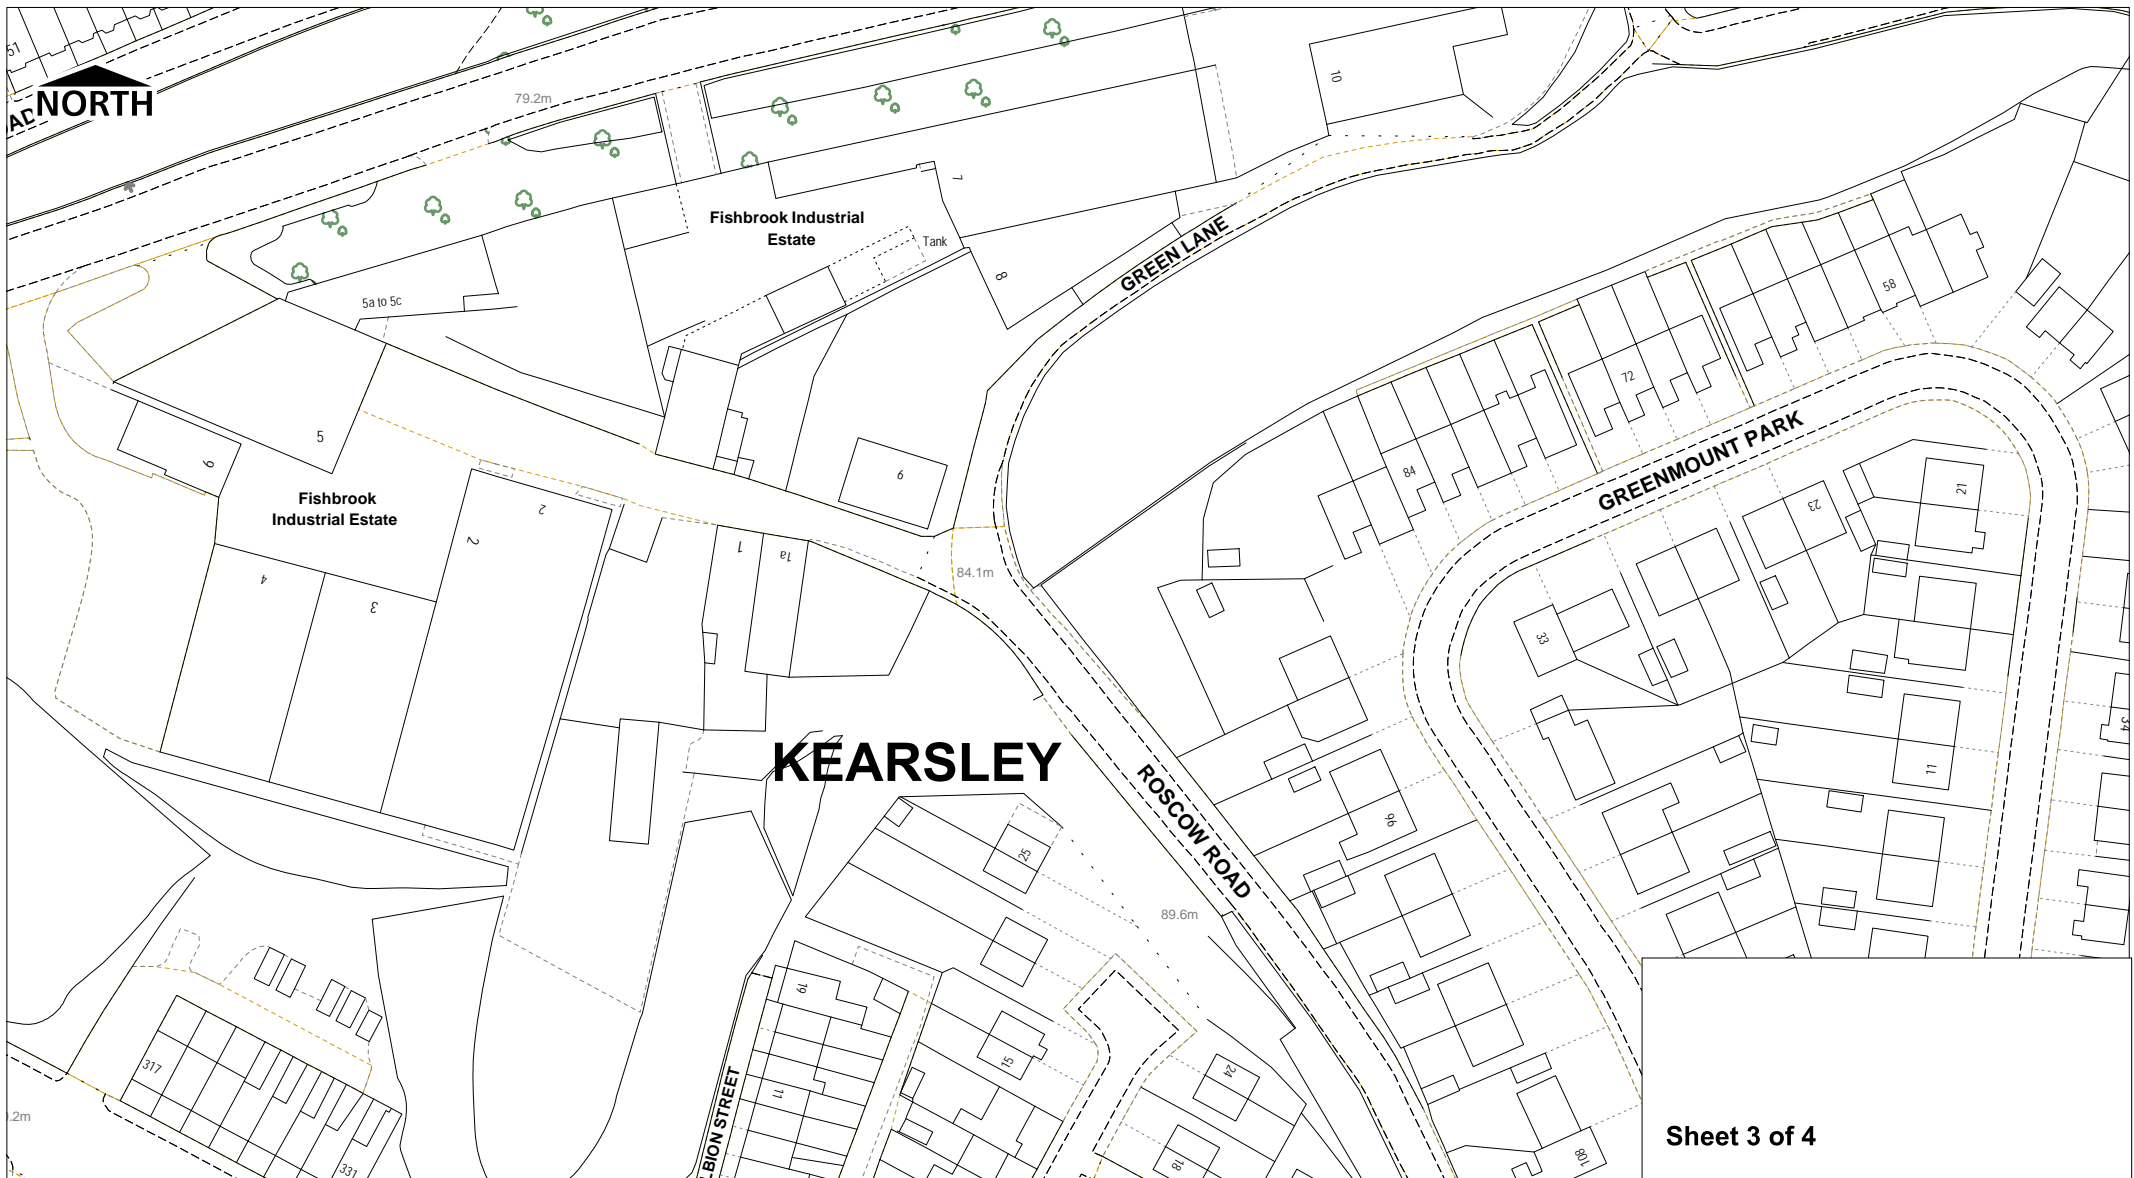

**Bolton
Council**

Highways & Engineering Division
The Wellsprings
Bolton BL1 1US
www.bolton.gov.uk/highways

KEARSLEY AREA, BOLTON EXISTING TRAFFIC ORDERS

© Crown copyright and database rights
Bolton Council.

Licence No. 100019389 2015

| | |
|-------------|-------------------|
| SCALE | 1 : 1250 |
| DATE | 22/07/2015 |
| DRAWING No. | 303803/2 |
| DRAWN BY | C.KAY |
| CHECKED BY | J.FOX |



Key to Restriction Types Displayed

- No waiting at any time
- School entrance markings
- - - 20 mph Speed Limit

Sheet 4 of 4

**Bolton
Council**

Highways & Engineering Division
The Wellsprings
Bolton BL1 1US
www.bolton.gov.uk/highways

KEARSLEY AREA, BOLTON EXISTING TRAFFIC ORDERS

© Crown copyright and database rights
Bolton Council.

Licence No. 100019389 2015

| | |
|-------------|-------------------|
| SCALE | 1 : 1250 |
| DATE | 22/07/2015 |
| DRAWING No. | 303803/2 |
| DRAWN BY | C.KAY |
| CHECKED BY | J.FOX |