


Bolton Council


Highways & Engineering
Paderborn House, Bolton BL1 1UA
www.bolton.gov.uk/highways

Bradford Street / Tonge
Current Traffic Orders

Page
1 of 6

Scale 1 : 1250
Date 07/12/2016
Dwg No. 303883-2
Drawn by PDH
Checked by SB

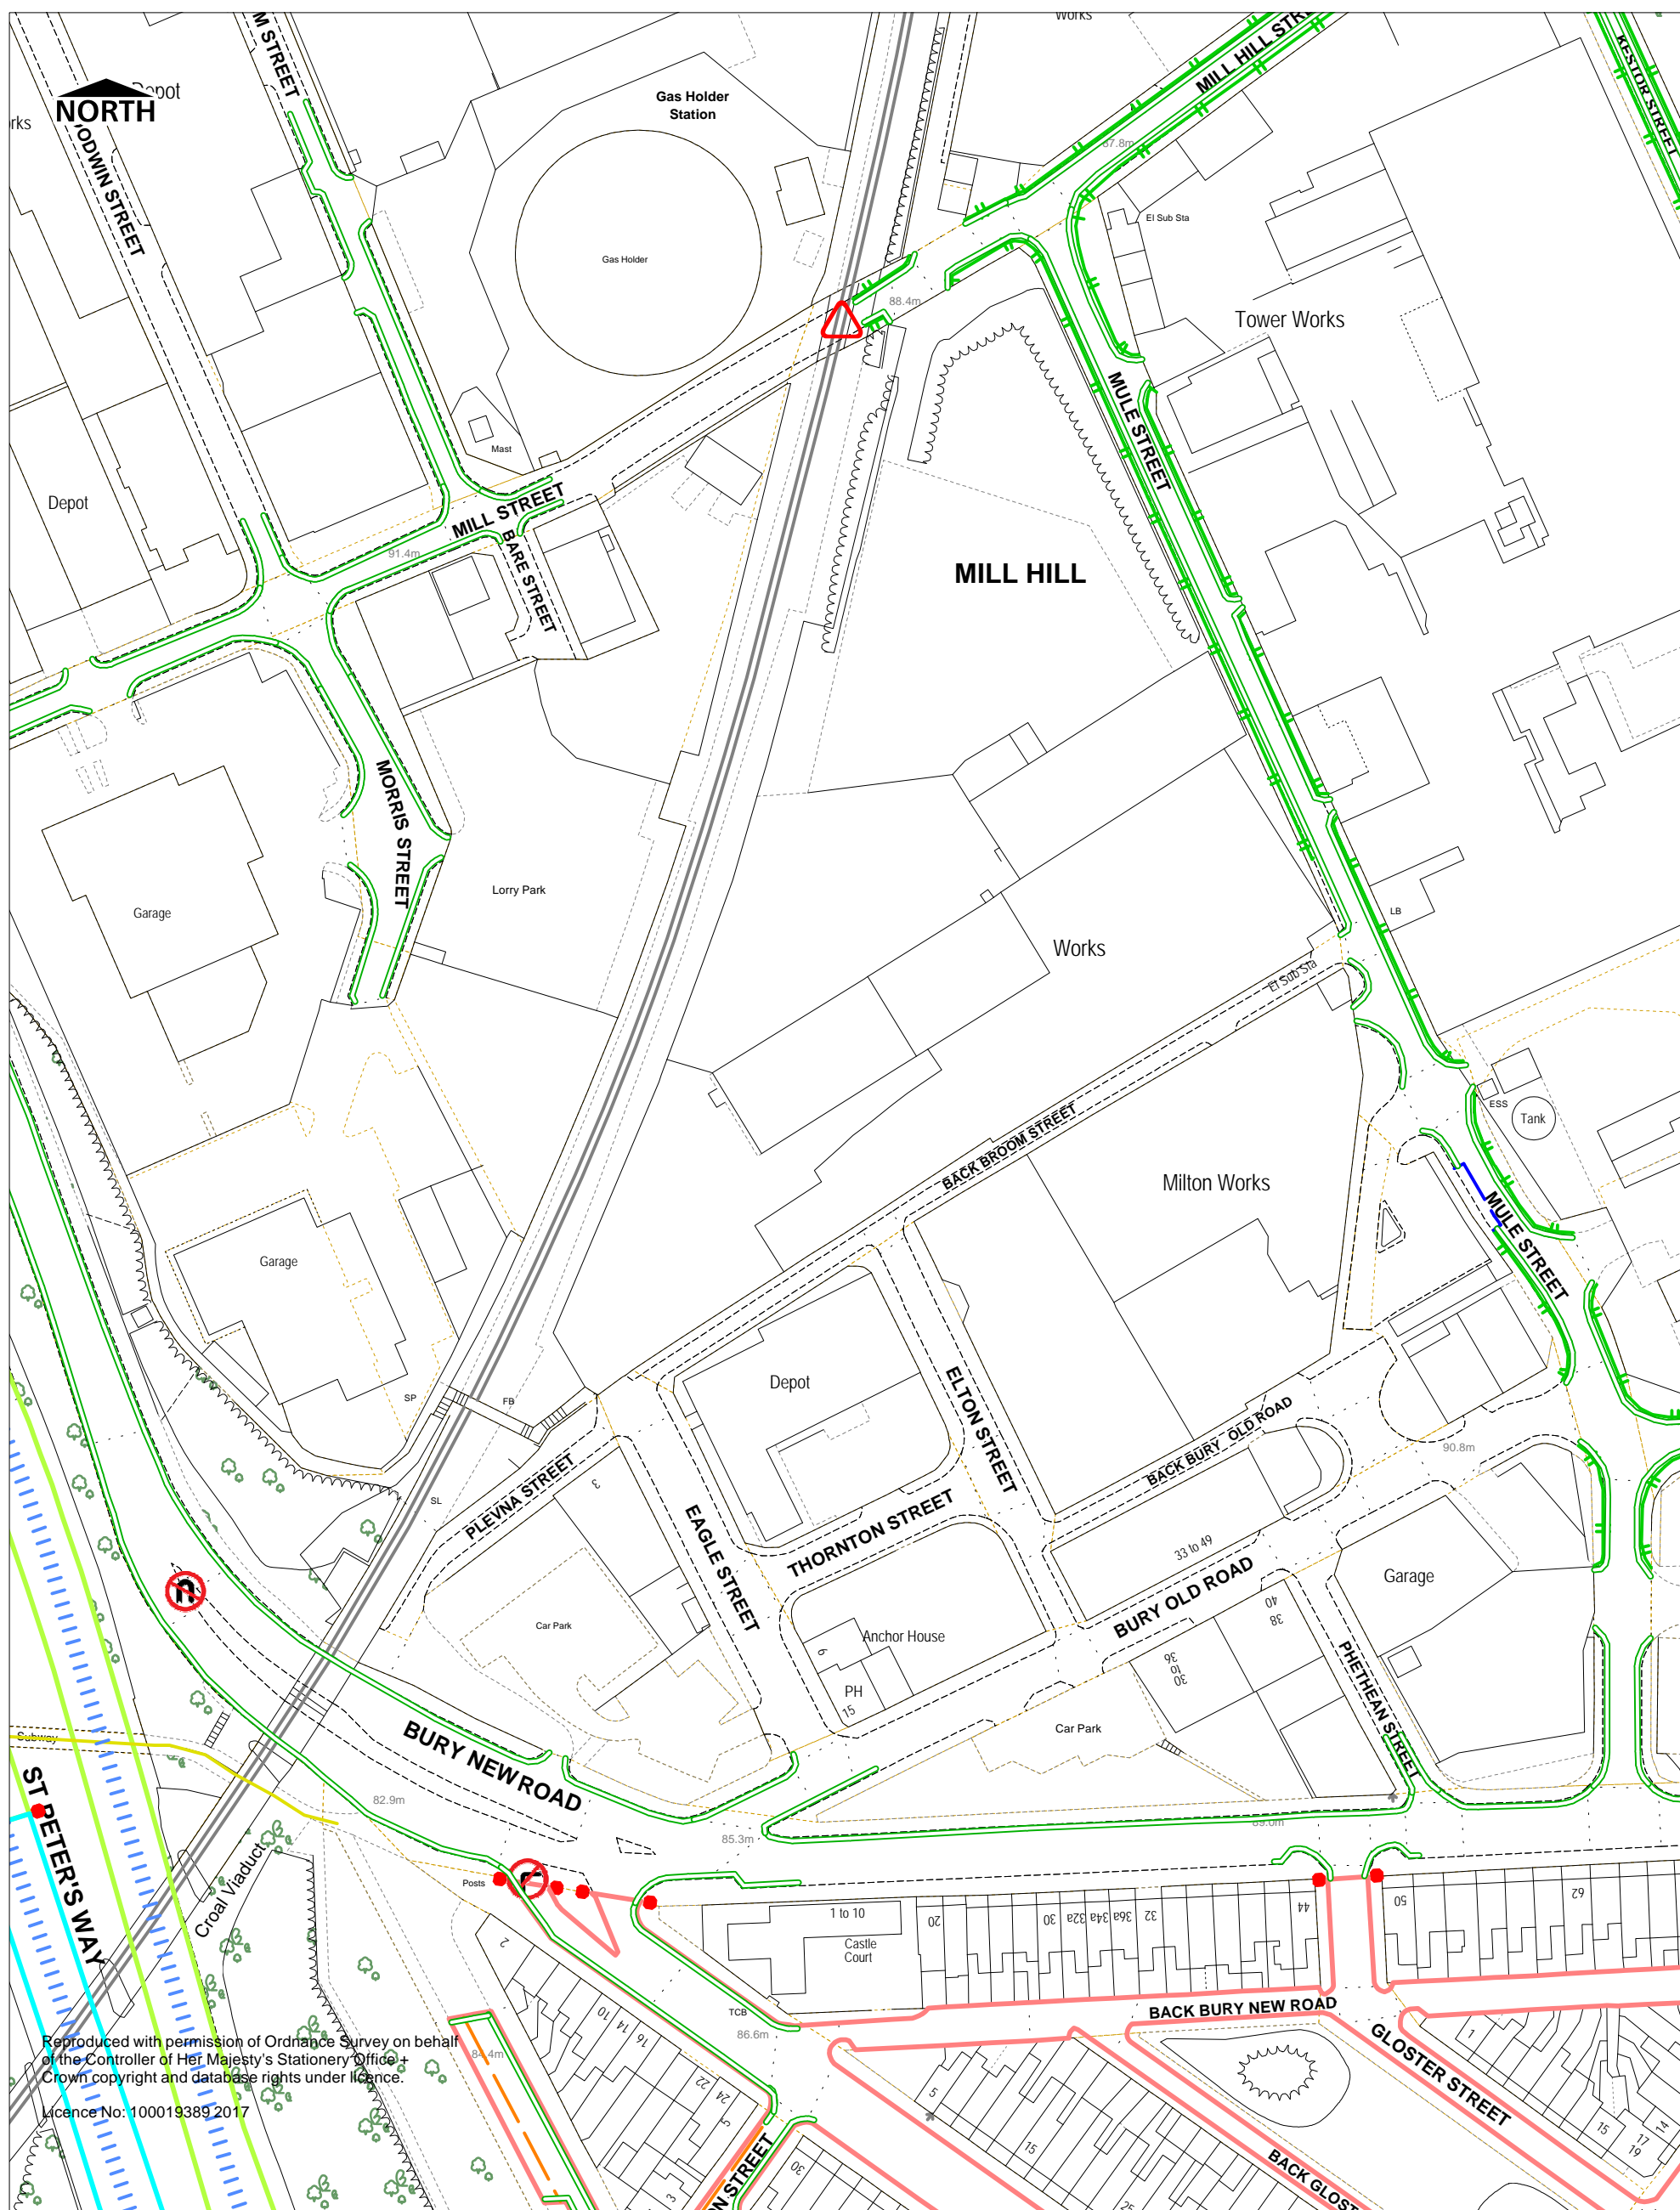

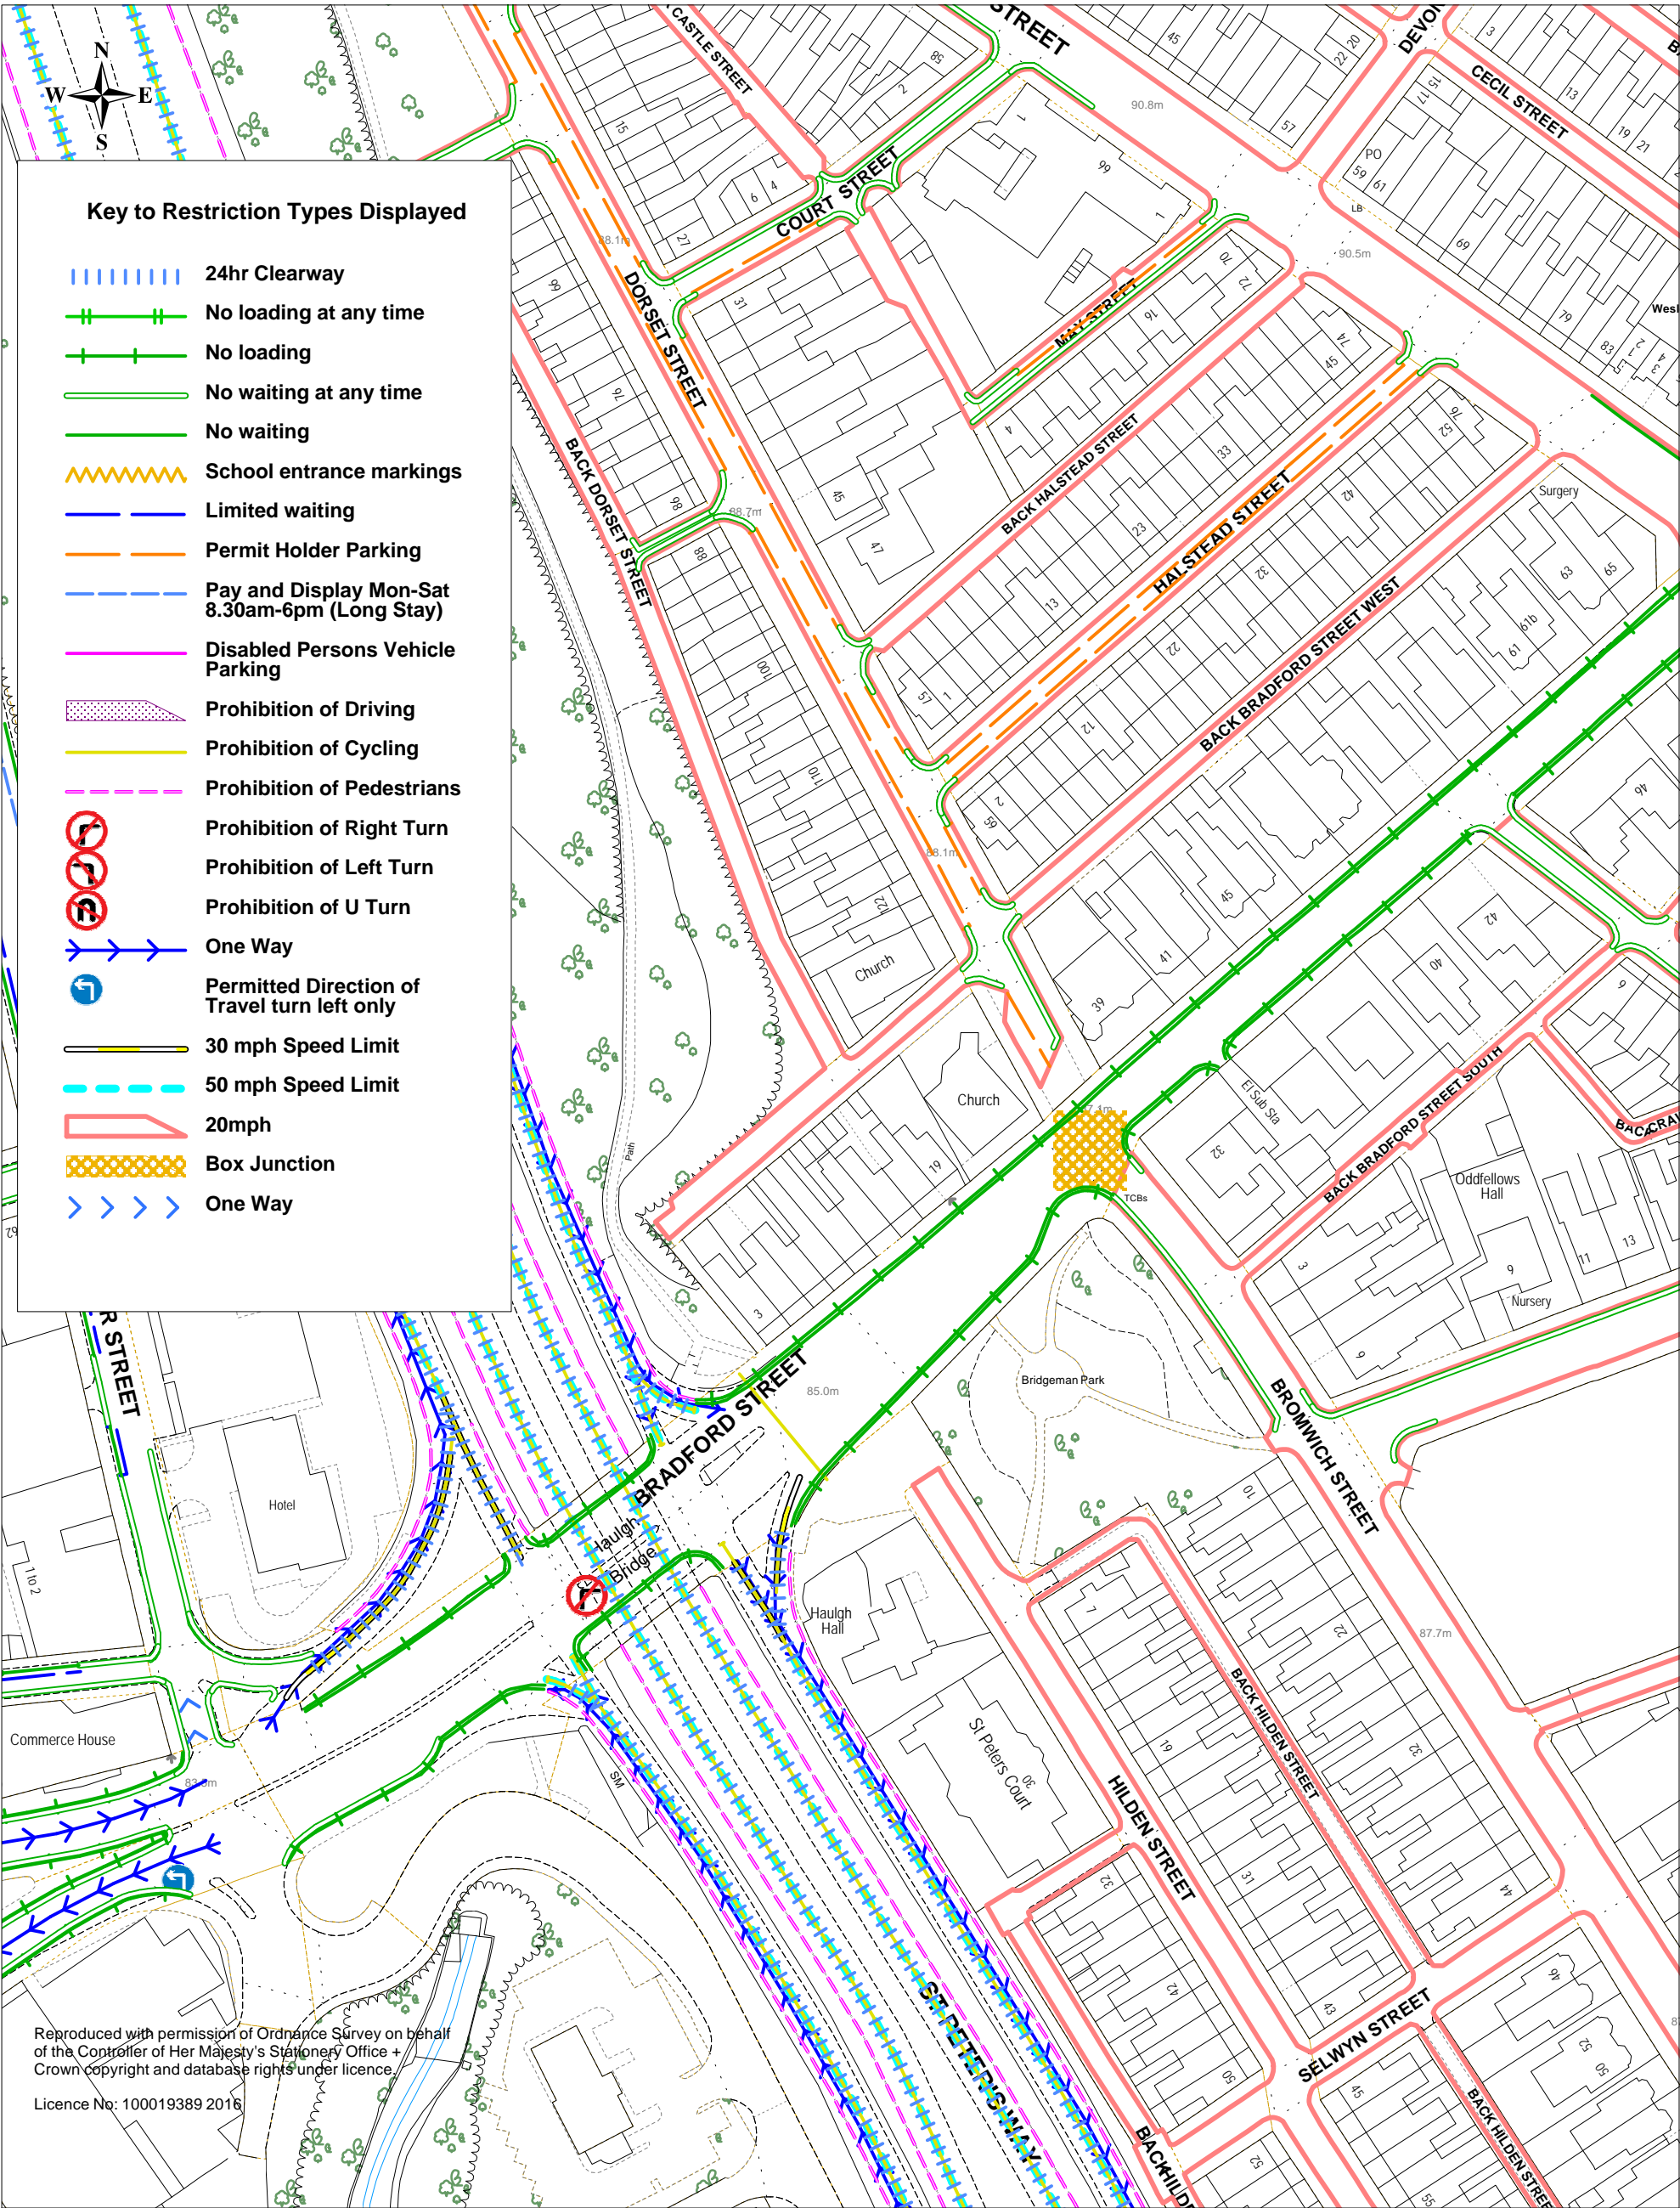

Reproduced with permission of Ordnance Survey on behalf of the Controller of Her Majesty's Stationery Office + Crown copyright and database rights under licence.
Licence No: 100019389 2016


Bolton Council

Highways & Engineering
Paderborn House, Bolton BL1 1UA
www.bolton.gov.uk/highways

Bradford Street / Tonge
Current Traffic Orders

Page
3 of 6

Scale 1 : 1250
Date 07/12/2016
Dwg No. 303883-2
Drawn by PDH
Checked by SB

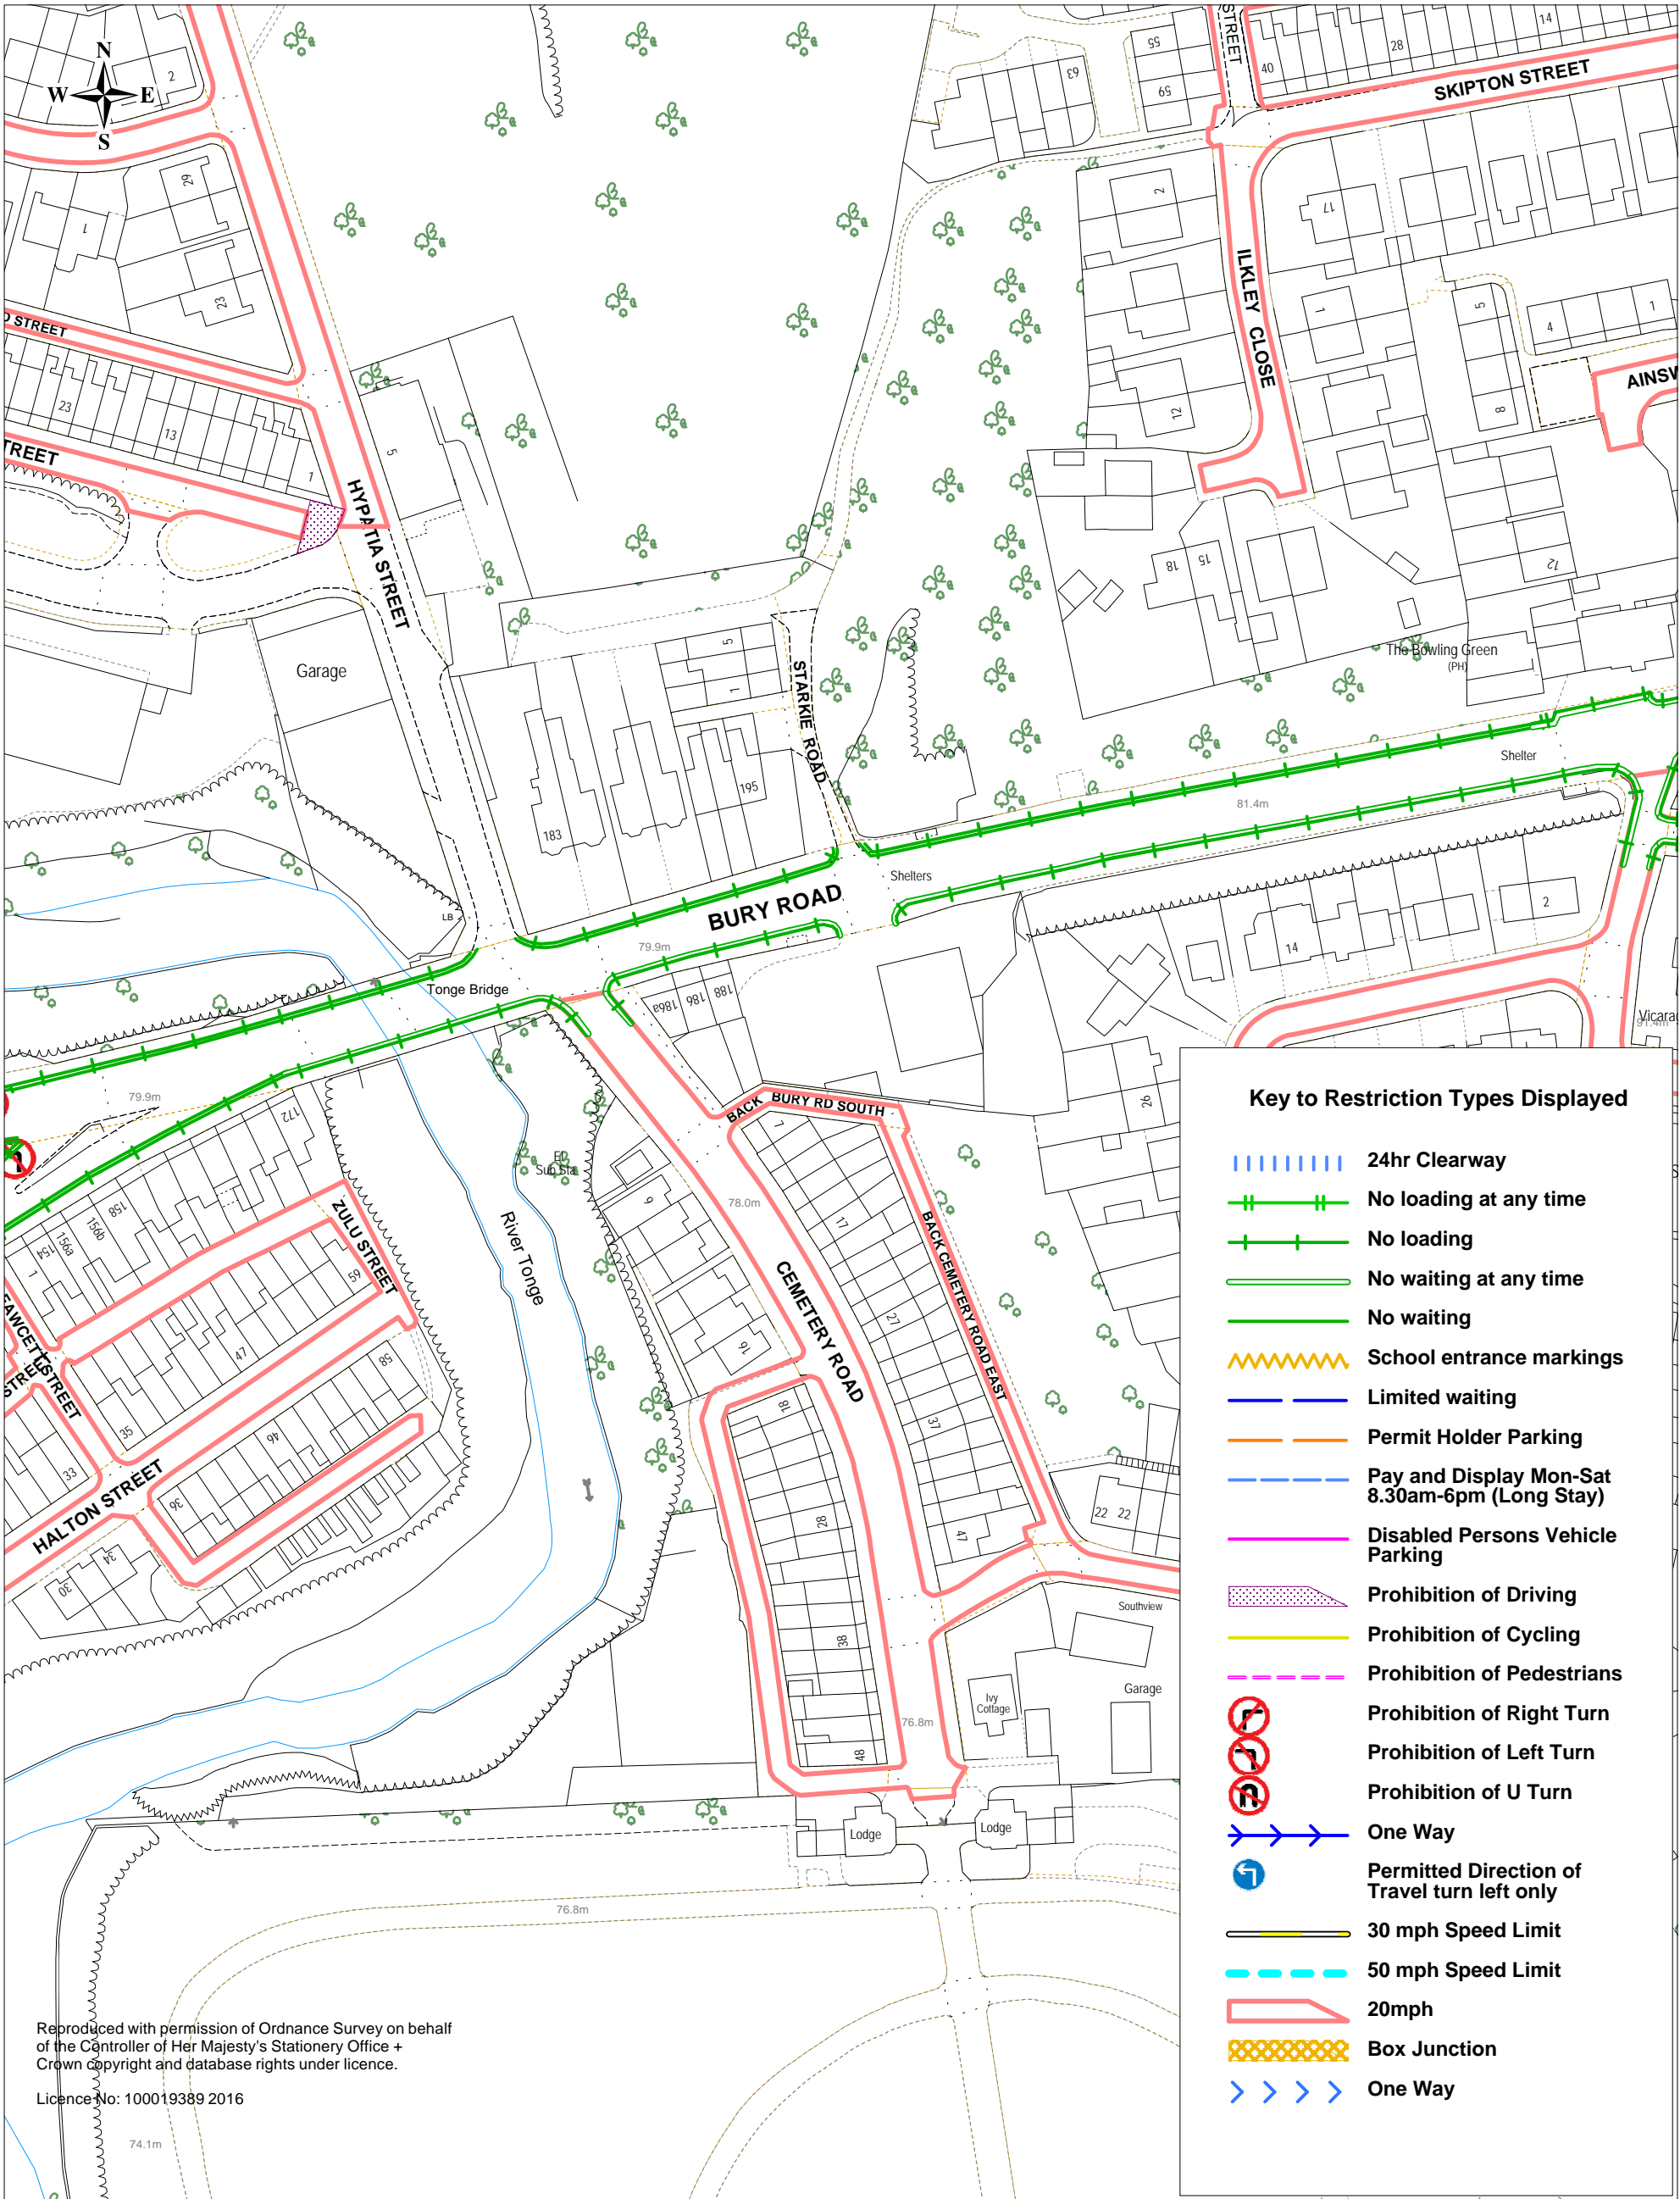

Reproduced with permission of Ordnance Survey on behalf of the Controller of Her Majesty's Stationery Office + Crown copyright and database rights under licence.
Licence No: 100019389 2016


Bolton Council

Highways & Engineering
Paderborn House, Bolton BL1 1UA
www.bolton.gov.uk/highways

Bradford Street / Tonge
Current Traffic Orders

Page
5 of 6

Scale 1 : 1250
Date 07/12/2016
Dwg No. 303883-2
Drawn by PDH
Checked by SB

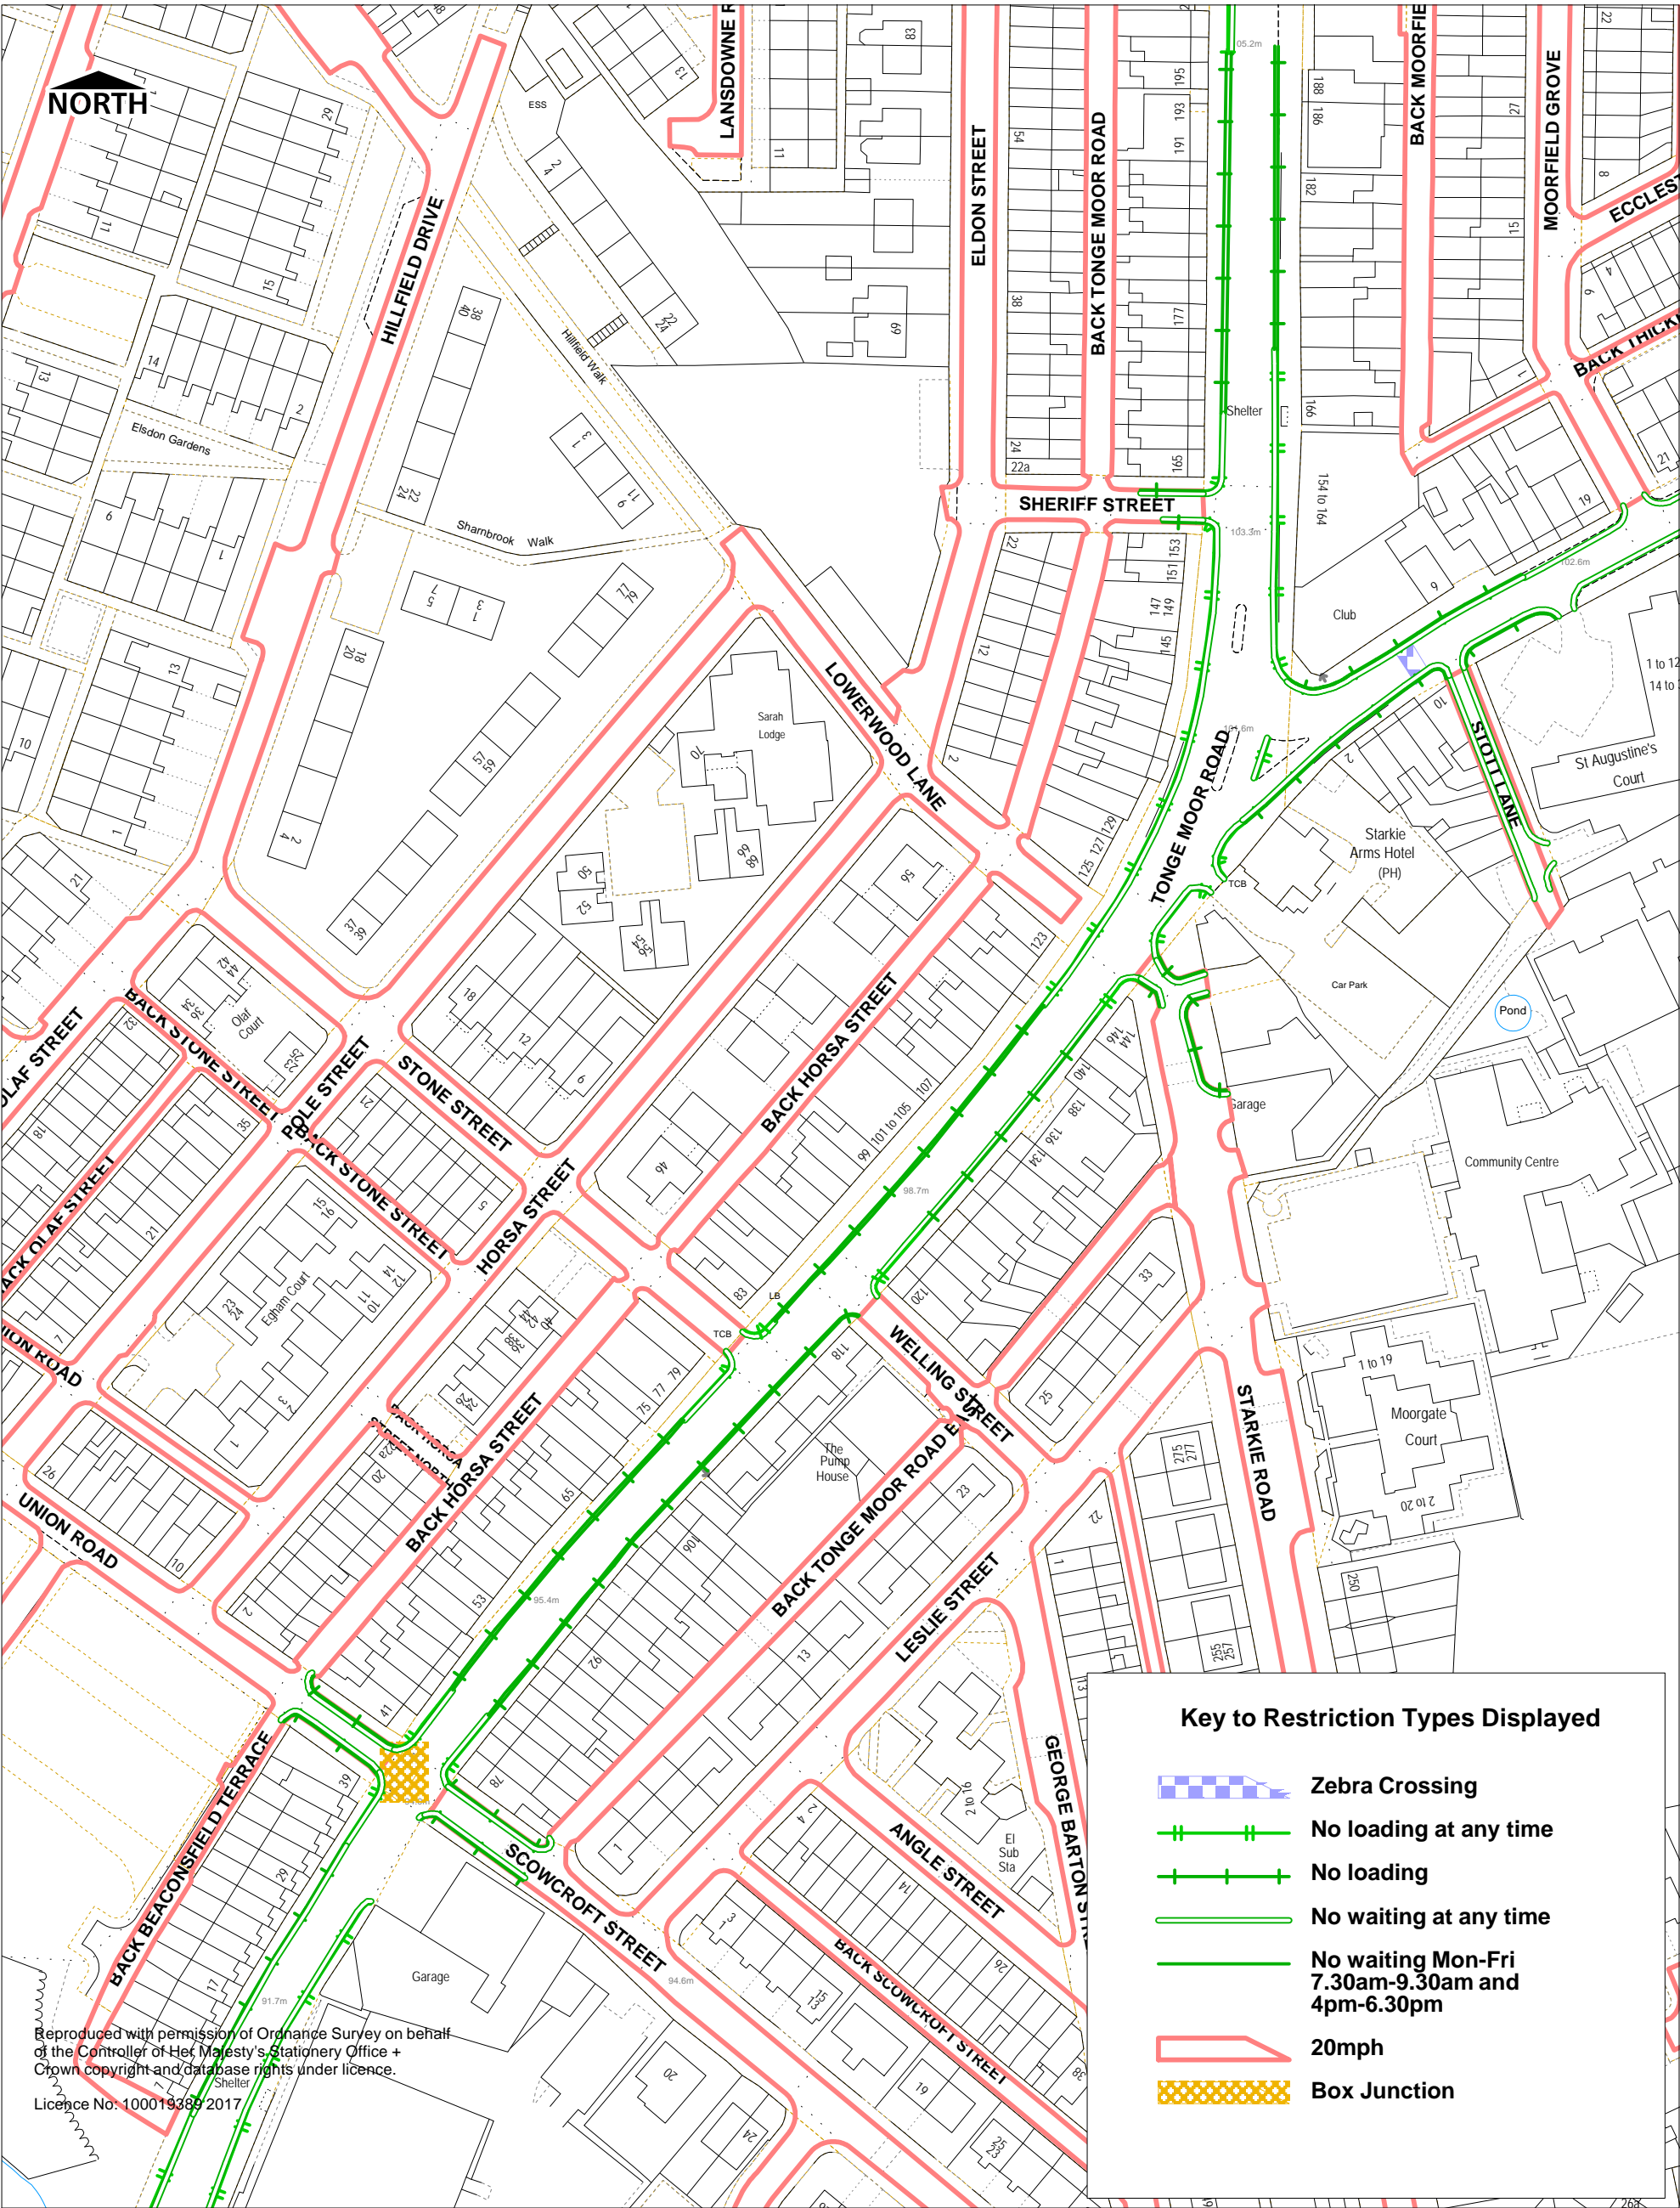

Reproduced with permission of Ordnance Survey on behalf of the Controller of Her Majesty's Stationery Office + Crown copyright and database rights under licence.
Licence No: 100019389 2017

Bolton Council

Highways & Engineering
Paderborn House, Bolton BL1 1UA
www.bolton.gov.uk/highways

Bradford Street / Tonge
Current traffic orders

Page
6 of 6

Scale 1 : 1250
Date 21/02/2017
Dwg No. 303883-2
Drawn by PDH
Checked by HWB