



Key to Restriction Types Displayed

- No waiting at any time
- - - - - No waiting Mon-Fri 8am-4.30pm
- ~~~~~ School entrance markings Mon-Fri 8am-5pm
- - - - - Limited Waiting 40 minutes no return for 1 hour 20 minutes Mon-Sat 8am-6pm



Highways & Engineering Division
Paderborn House
Bolton BL1 1UA
www.bolton.gov.uk/highways

Astley Bridge / Sharples Area
Proposed traffic orders (as amended)
ECMES/23/18

Page
1 of 8

© Crown copyright and database rights
Bolton Council.
Licence No. 100019389 2018

SCALE	1 : 1250
DATE	05/02/2018
DRAWING No.	303886-3
DRAWN BY	PDH
CHECKED BY	HWB



NORTH

Key to Restriction Types Displayed

- No waiting at any time
- - - - - No waiting Mon-Fri 8am-4.30pm
- ~~~~~ School entrance markings Mon-Fri 8am-5pm
- - - - - Limited Waiting 40 minutes no return for 1 hour 20 minutes Mon-Sat 8am-6pm

EAGLEY BANK

SHARPLES HALL DRIVE

WESTCLIFFE ROAD

NORTHLAND ROAD

BLACKBURN ROAD

ANDREW LANE

Bolton Council


Highways & Engineering Division
Paderborn House
Bolton BL1 1UA
www.bolton.gov.uk/highways

Astley Bridge / Sharples Area
Proposed traffic orders (as amended)
ECMES/23/18


Page
2 of 8

© Crown copyright and database rights
Bolton Council.
Licence No. 100019389 2018


SCALE	1 : 1250
DATE	05/02/2018
DRAWING No.	303886-3
DRAWN BY	PDH
CHECKED BY	HWB

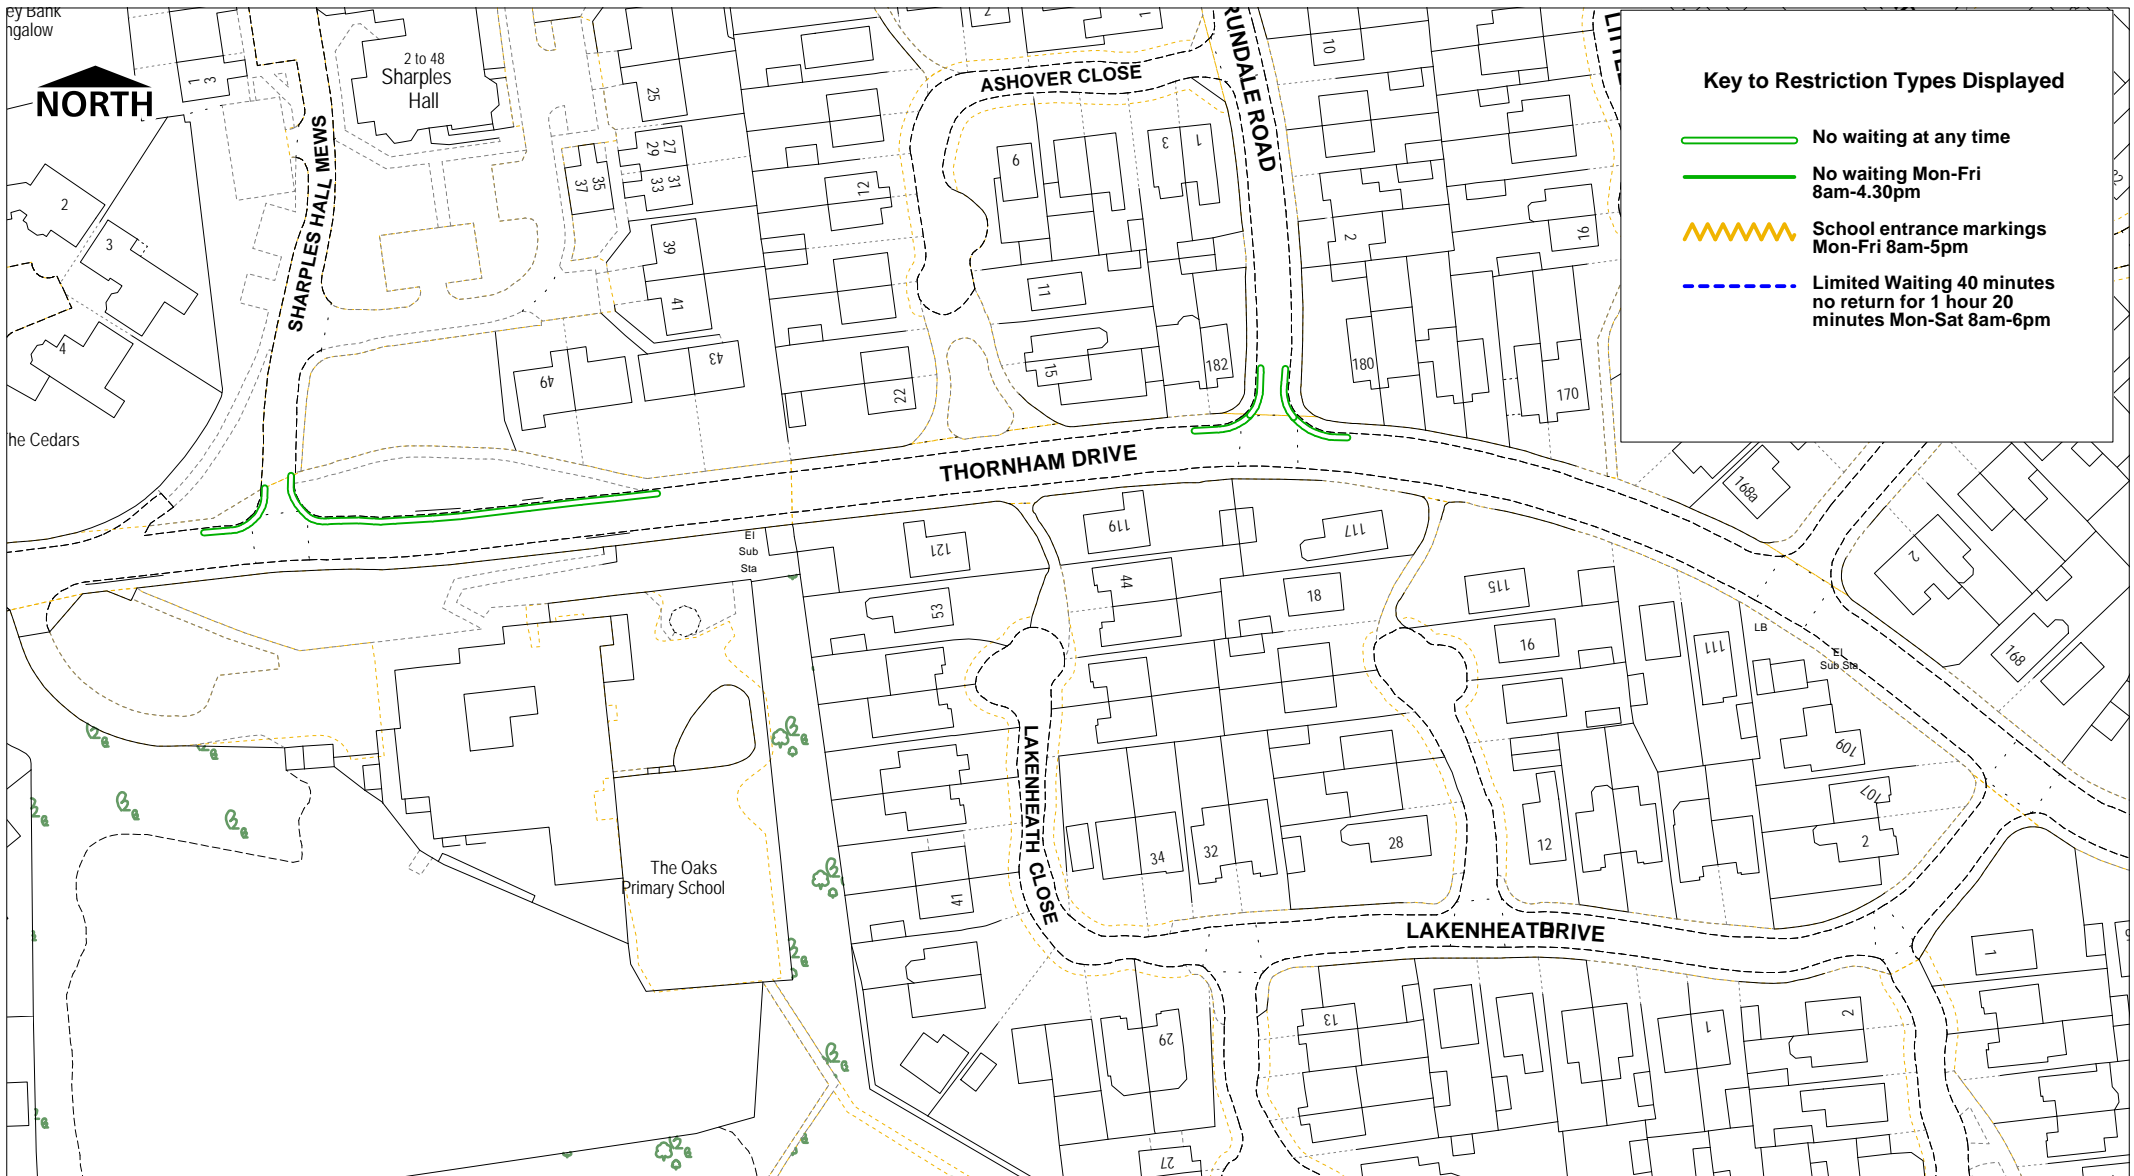


SCALE	1 : 1250
DATE	05/02/2018
DRAWING No.	303886-3
DRAWN BY	PDH
CHECKED BY	HWB

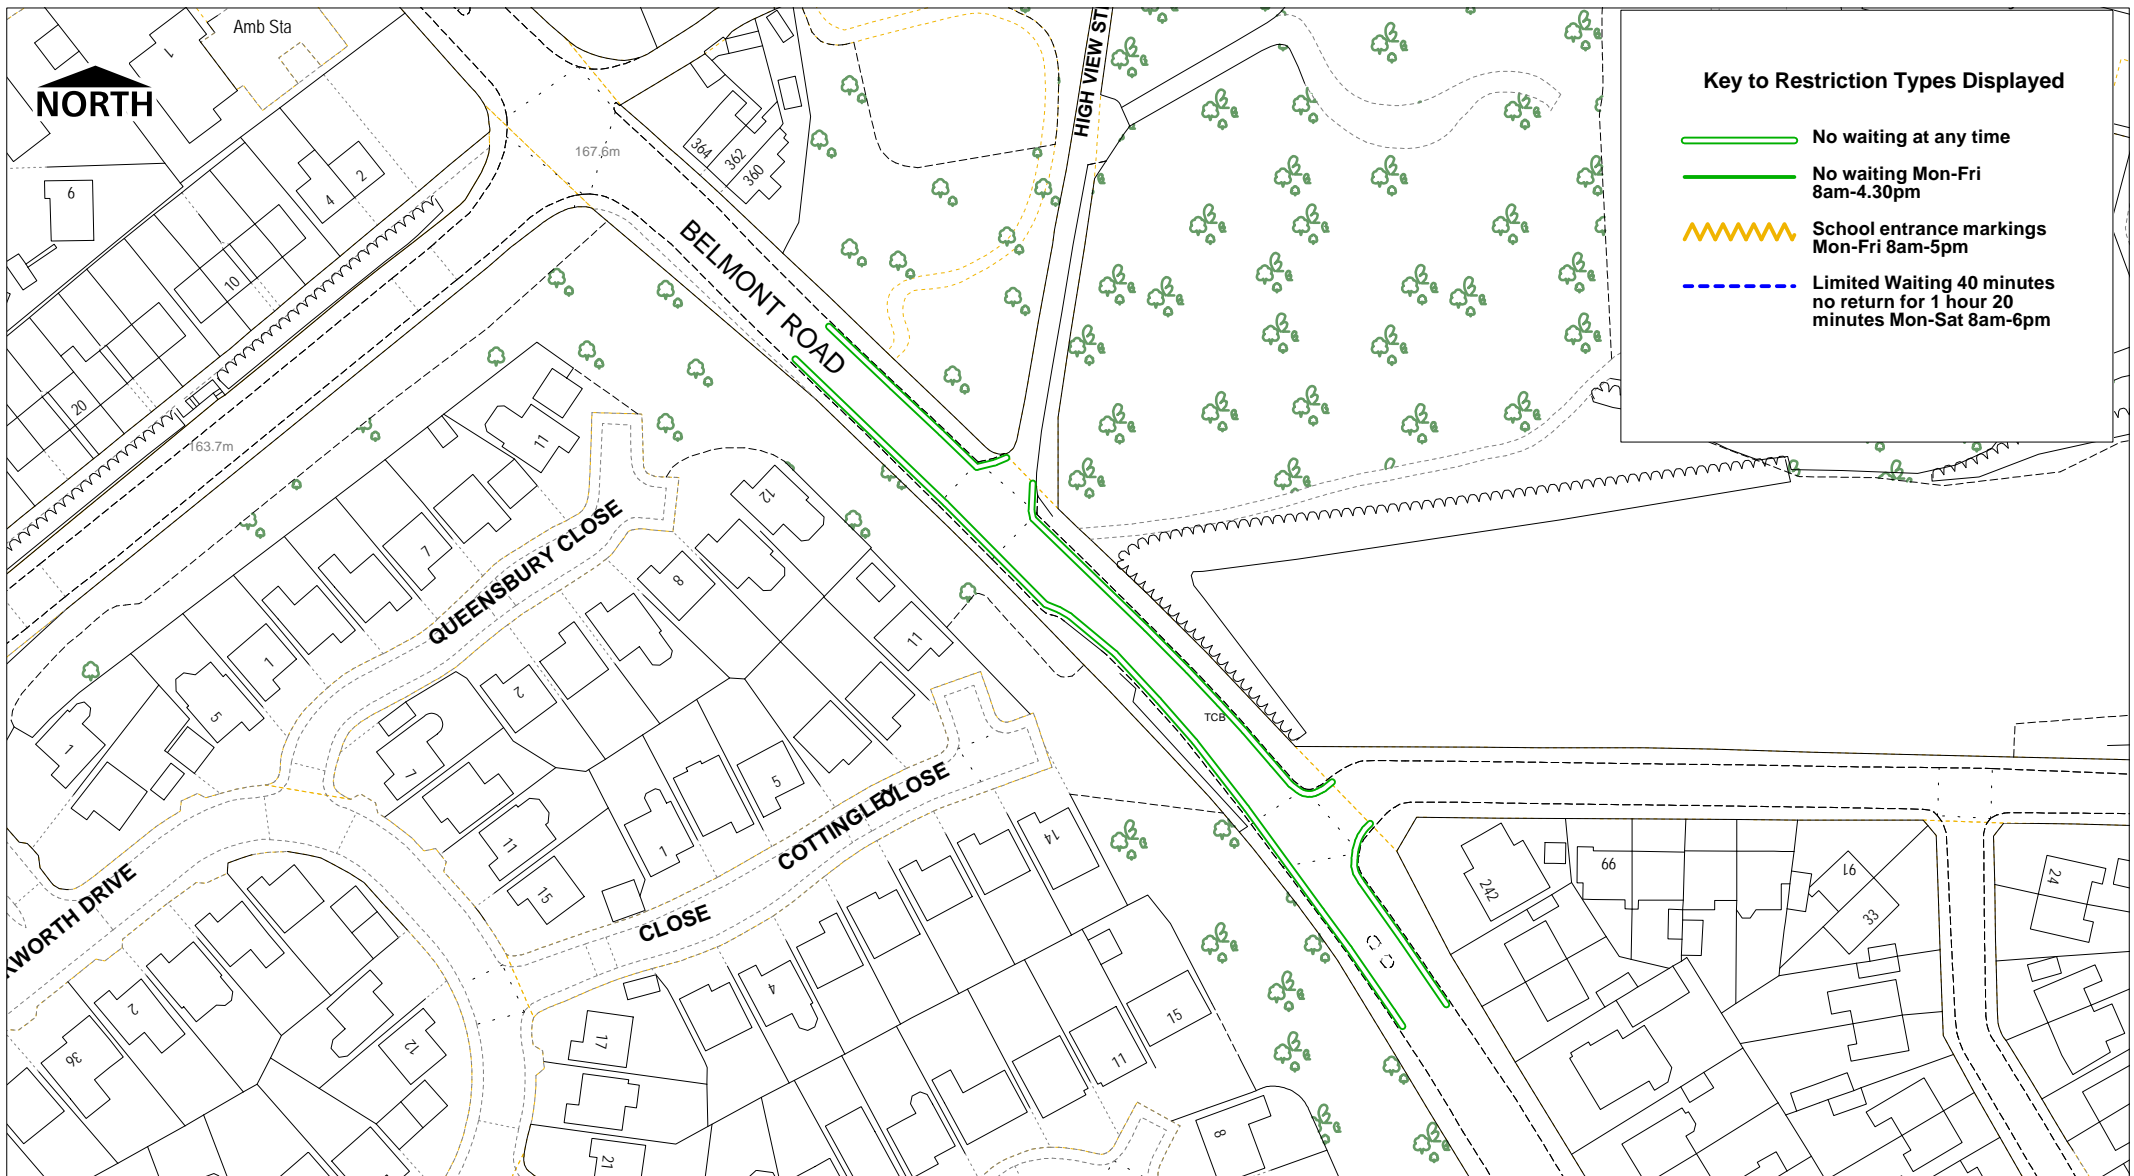

SCALE	1 : 1250
DATE	05/02/2018
DRAWING No.	303886-3
DRAWN BY	PDH
CHECKED BY	HWB

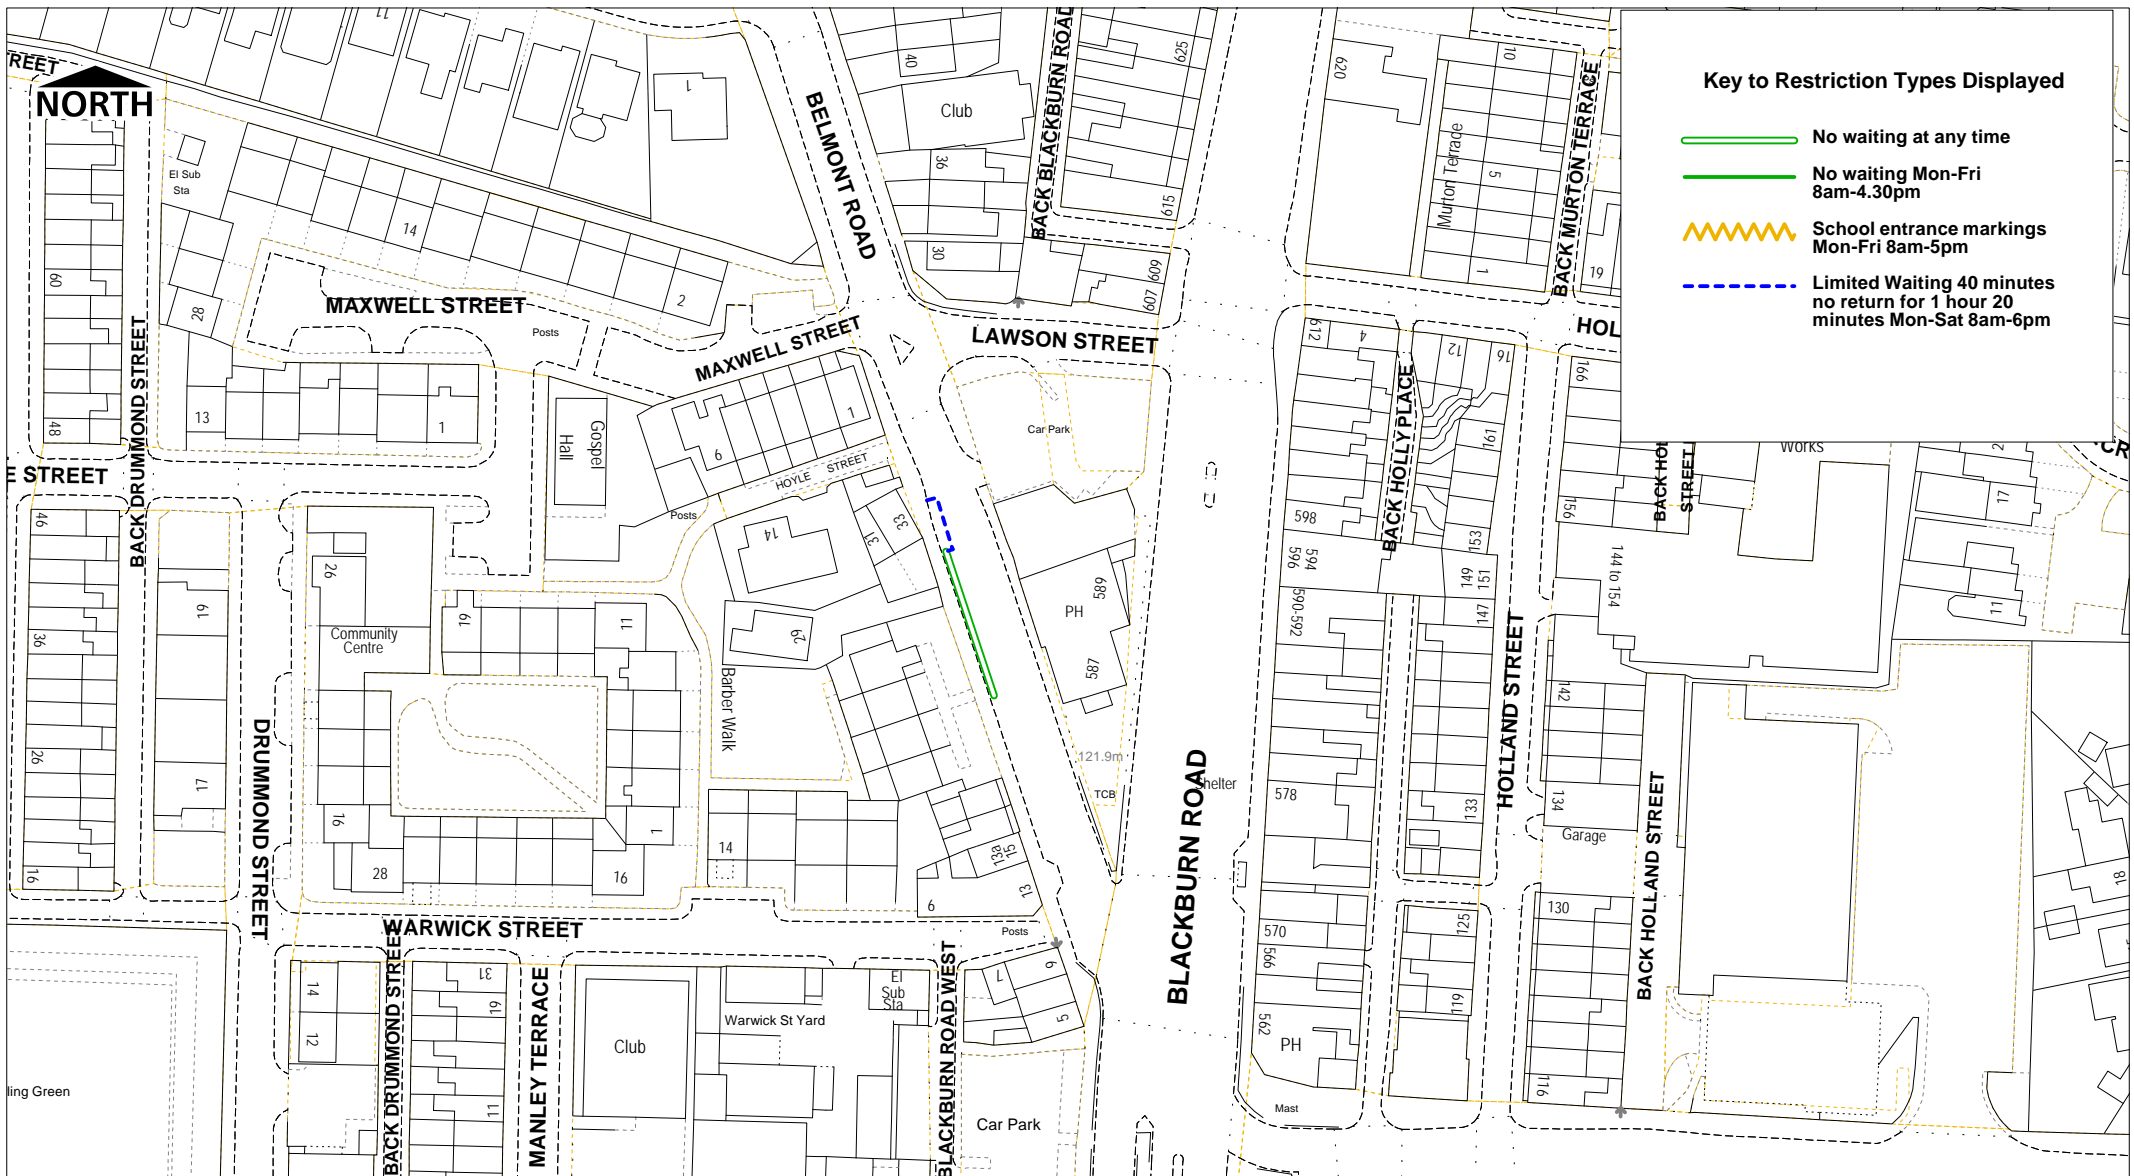

SCALE	1 : 1250
DATE	05/02/2018
DRAWING No.	303886-3
DRAWN BY	PDH
CHECKED BY	HWB

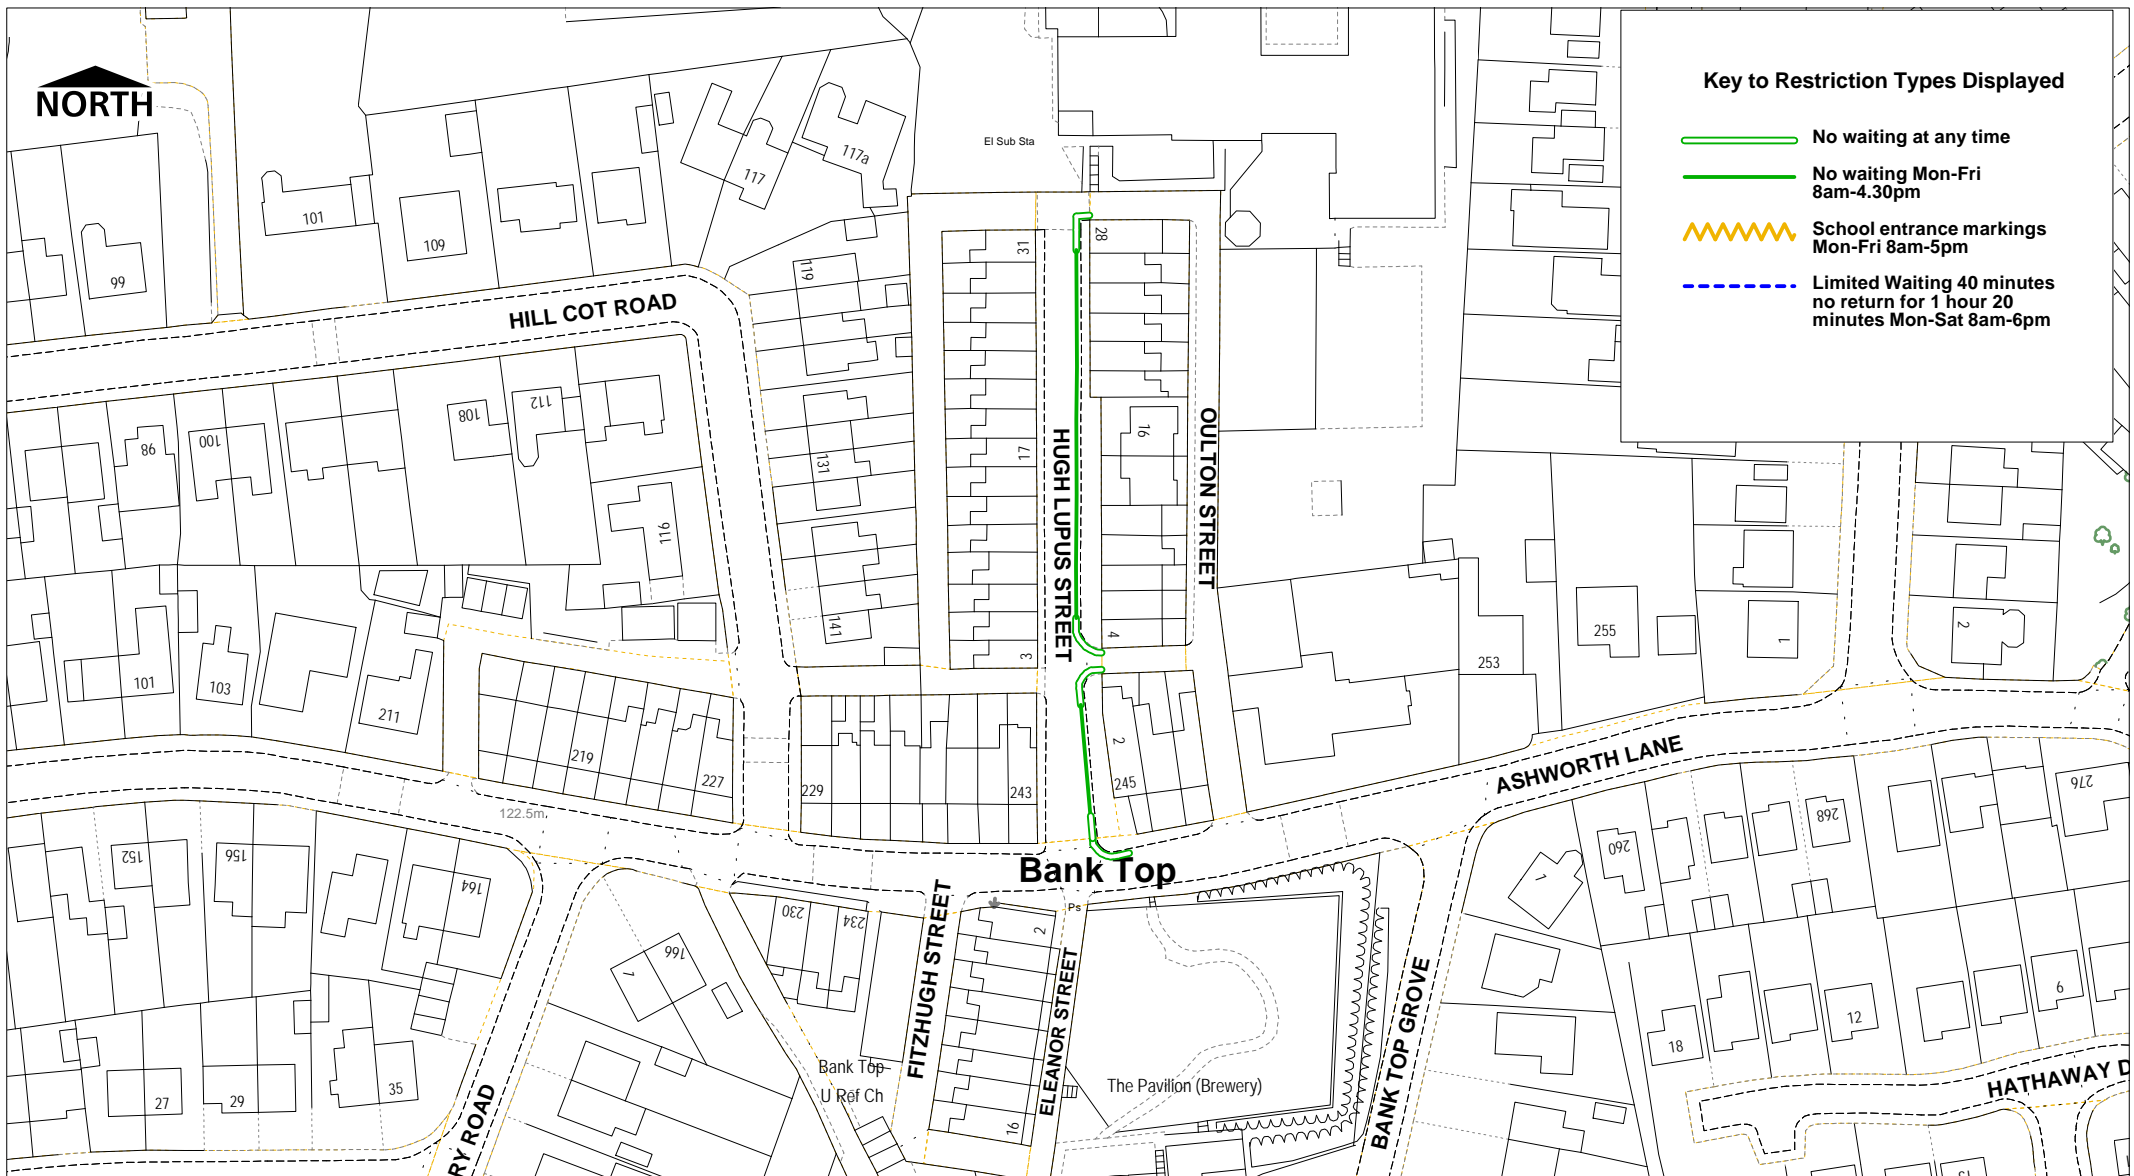

NORTH

Key to Restriction Types Displayed

- No waiting at any time
- - - - - No waiting Mon-Fri 8am-4.30pm
- ~~~~~ School entrance markings Mon-Fri 8am-5pm
- - - - - Limited Waiting 40 minutes no return for 1 hour 20 minutes Mon-Sat 8am-6pm

Bolton Council

Highways & Engineering Division
Paderborn House
Bolton BL1 1UA
www.bolton.gov.uk/highways


Astley Bridge / Sharples Area
Proposed traffic orders (as amended)
ECMES/23/18

Page
7 of 8

© Crown copyright and database rights
Bolton Council.

Licence No. 100019389 2018

SCALE	1 : 1250
DATE	05/02/2018
DRAWING No.	303886-3
DRAWN BY	PDH
CHECKED BY	HWB

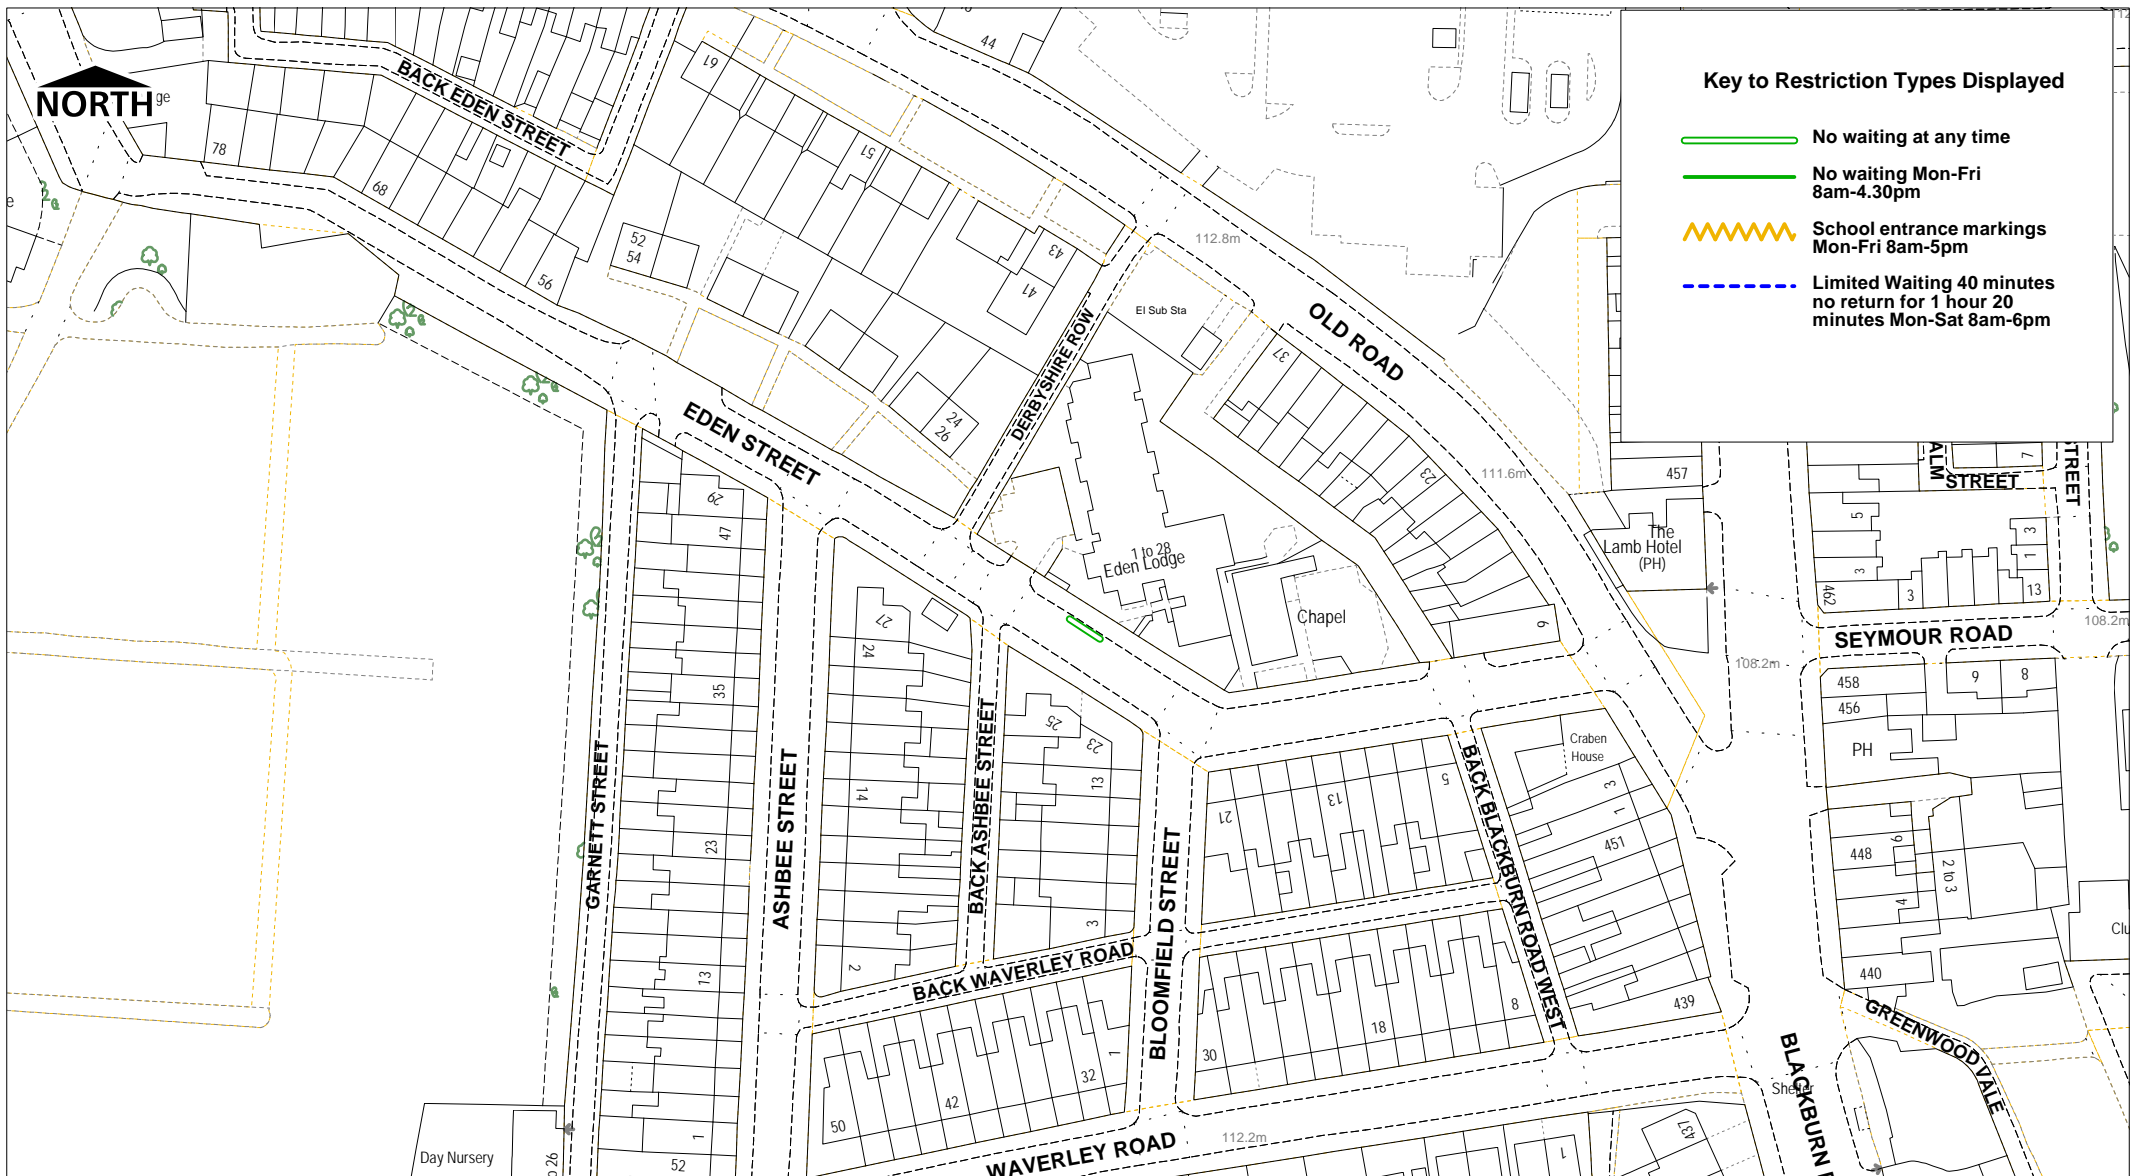

SCALE	1 : 1250
DATE	05/02/2018
DRAWING No.	303886-3
DRAWN BY	PDH
CHECKED BY	HWB