




DESIGNED AND PRODUCED BY THE ENGINEERING PROJECTS SECTION OF
THE ENVIRONMENTAL SERVICES DEPARTMENT OF BOLTON
METROPOLITAN BOROUGH COUNCIL

ISSUED FEBRUARY 2006

© BOLTON METROPOLITAN BOROUGH COUNCIL 2006

THIS MAP IS REPRODUCED FROM ORDNANCE SURVEY MATERIAL WITH THE
PERMISSION OF ORDNANCE SURVEY ON BEHALF OF THE CONTROLLER OF HER
MAJESTY'S STATIONERY OFFICE © CROWN COPYRIGHT. UNAUTHORIZED
REPRODUCTION INFRINGES CROWN COPYRIGHT AND MAY LEAD TO
PROSECUTION OR CIVIL PROCEEDINGS.
BOLTON METRO LICENCE NO 10007989/2006

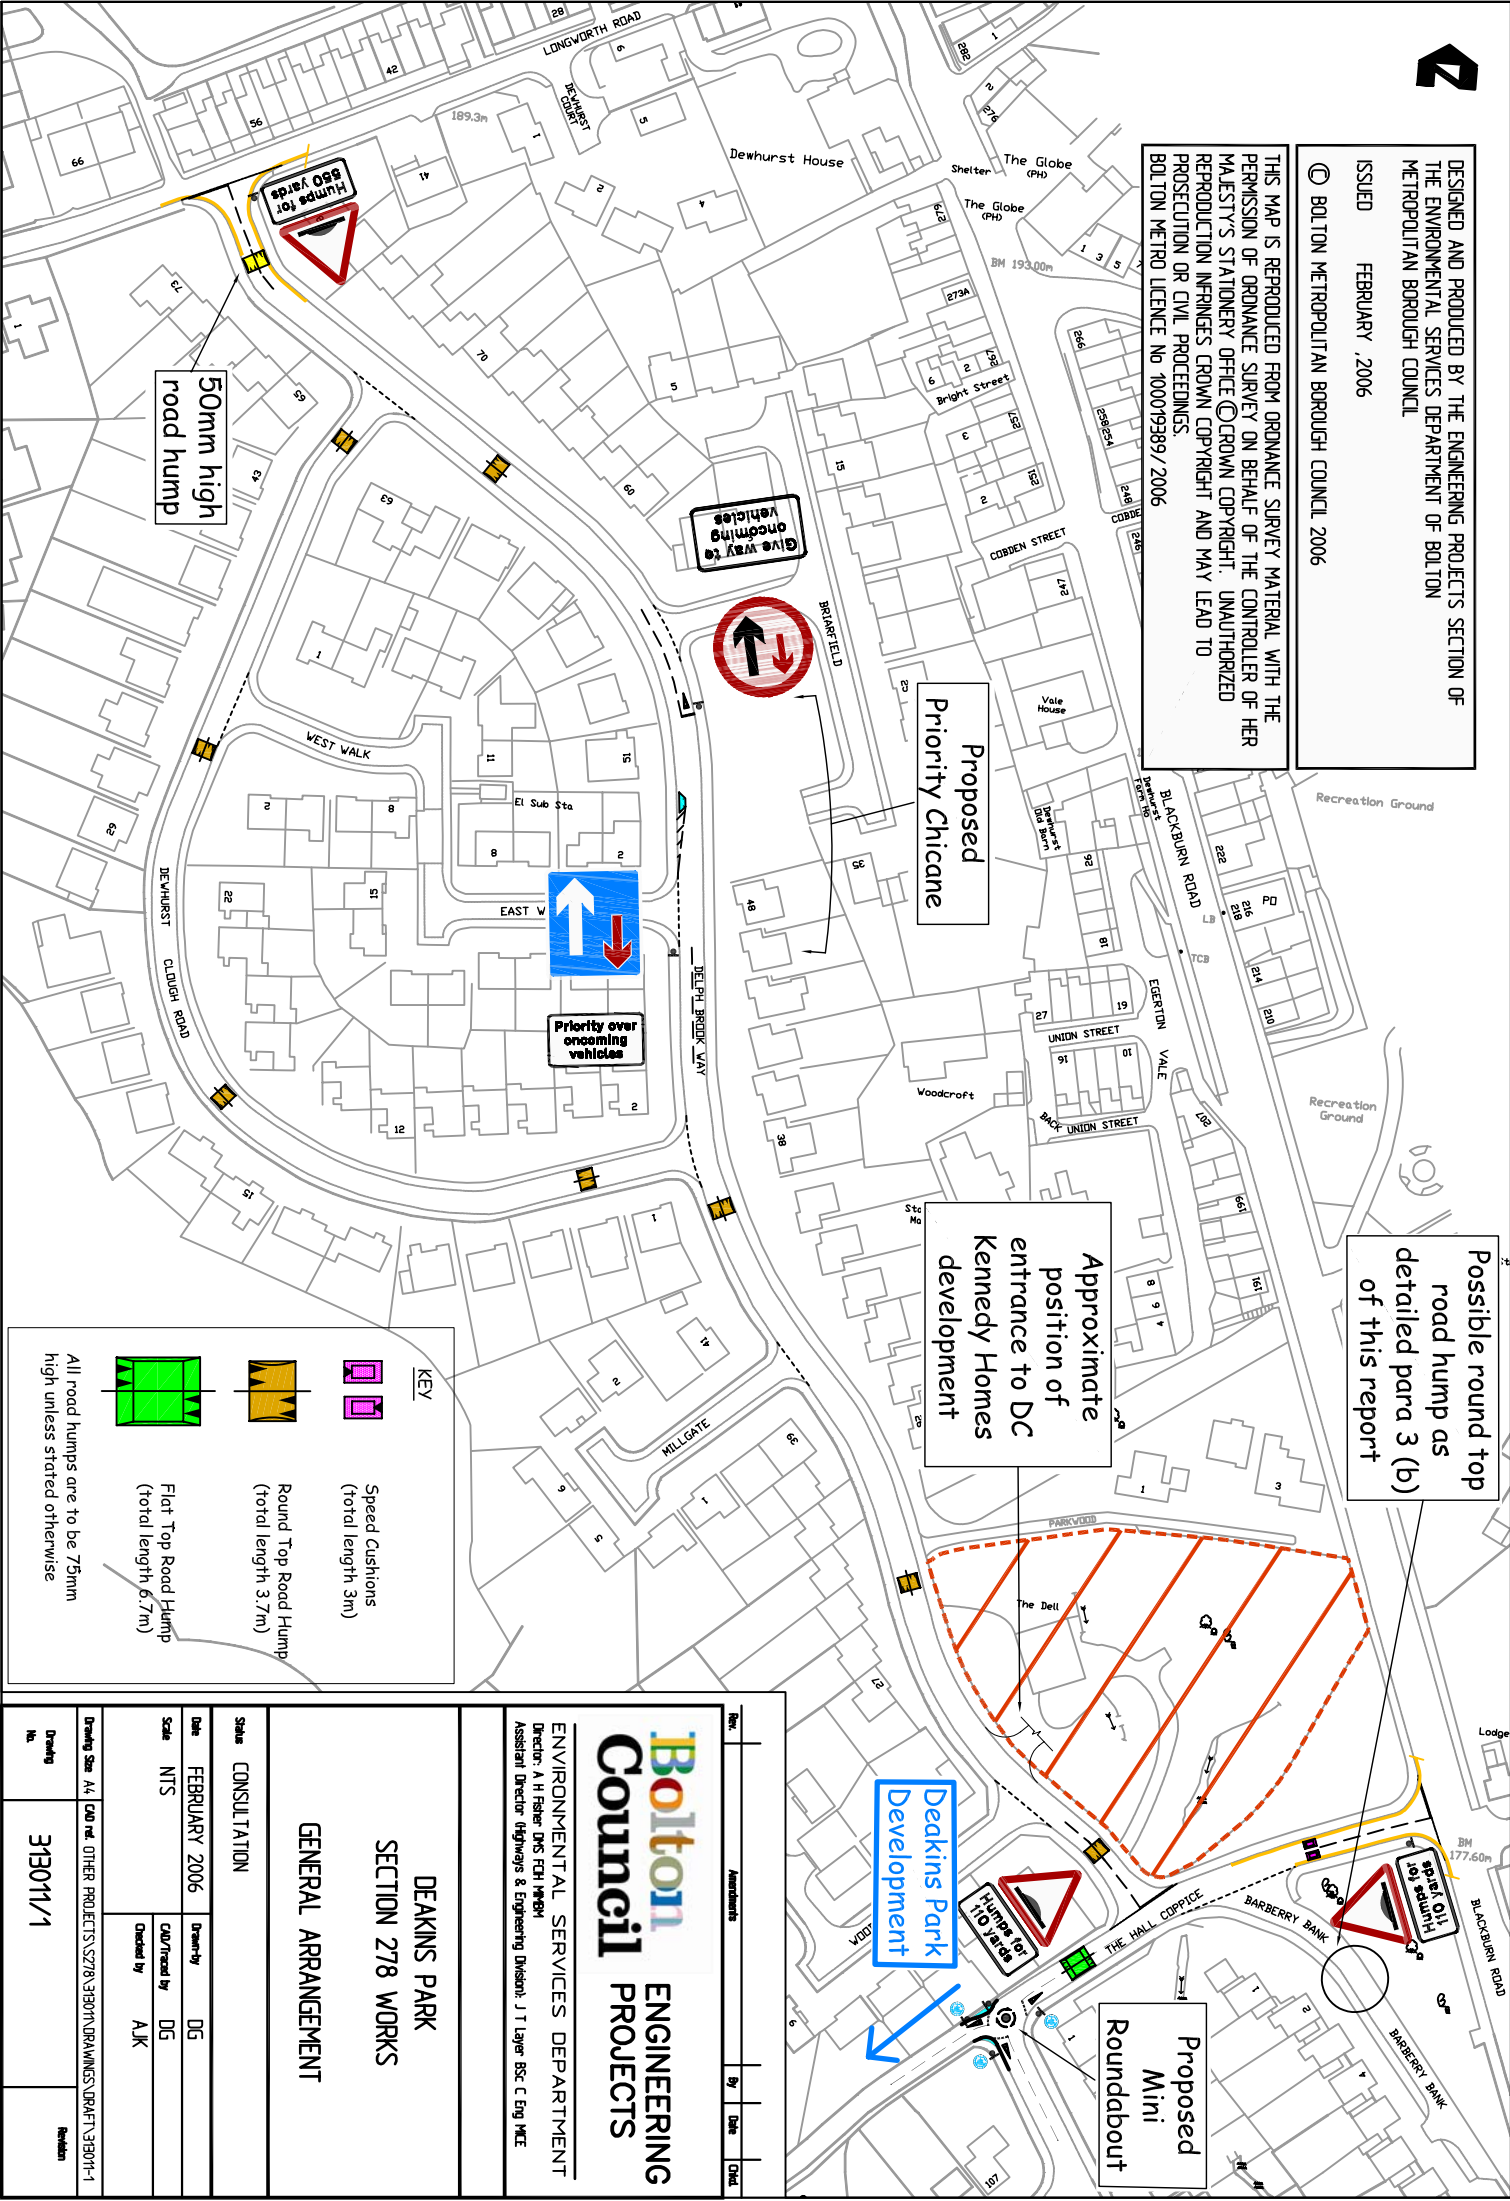

KEY

- Speed Cushions (total length 3m)
- Round Top Road Hump (total length 3.7m)
- Flat Top Road Hump (total length 6.7m)

All road humps are to be 75mm high unless stated otherwise

Bolton Council

ENGINEERING PROJECTS

ENVIRONMENTAL SERVICES DEPARTMENT

Director: A H Fisher DMS FCI MEng

Assistant Director: Highways & Engineering Division: J T Layer BSc C Eng MICE

Deakins Park

SECTION 278 WORKS

GENERAL ARRANGEMENT

Scale CONSULTATION

Date	FEBRUARY 2006	Drawn by	DG
Scale	NTS	CUA/Revised by	DG
		Checked by	AJK

Drawing Size: A4
CUD re OTHER PROJECTS: SZ78/313071/GRANWICKS DRAFT 313071-1

Drawing No. 313071/1

Revision