

Key to Restriction Types Displayed

——— No waiting at any time

Sheet 1 of 4

**Bolton
Council**


Highways & Engineering Division
The Wellsprings
Bolton BL1 1US
www.bolton.gov.uk/highways

KEARSLEY AREA, BOLTON PROPOSED WAITING RESTRICTIONS

© Crown copyright and database rights
Bolton Council.

Licence No. 100019389 2015

| | |
|-------------|-------------------|
| SCALE | 1 : 1250 |
| DATE | 22/07/2015 |
| DRAWING No. | 303803/1 |
| DRAWN BY | C.KAY |
| CHECKED BY | J.FOX |

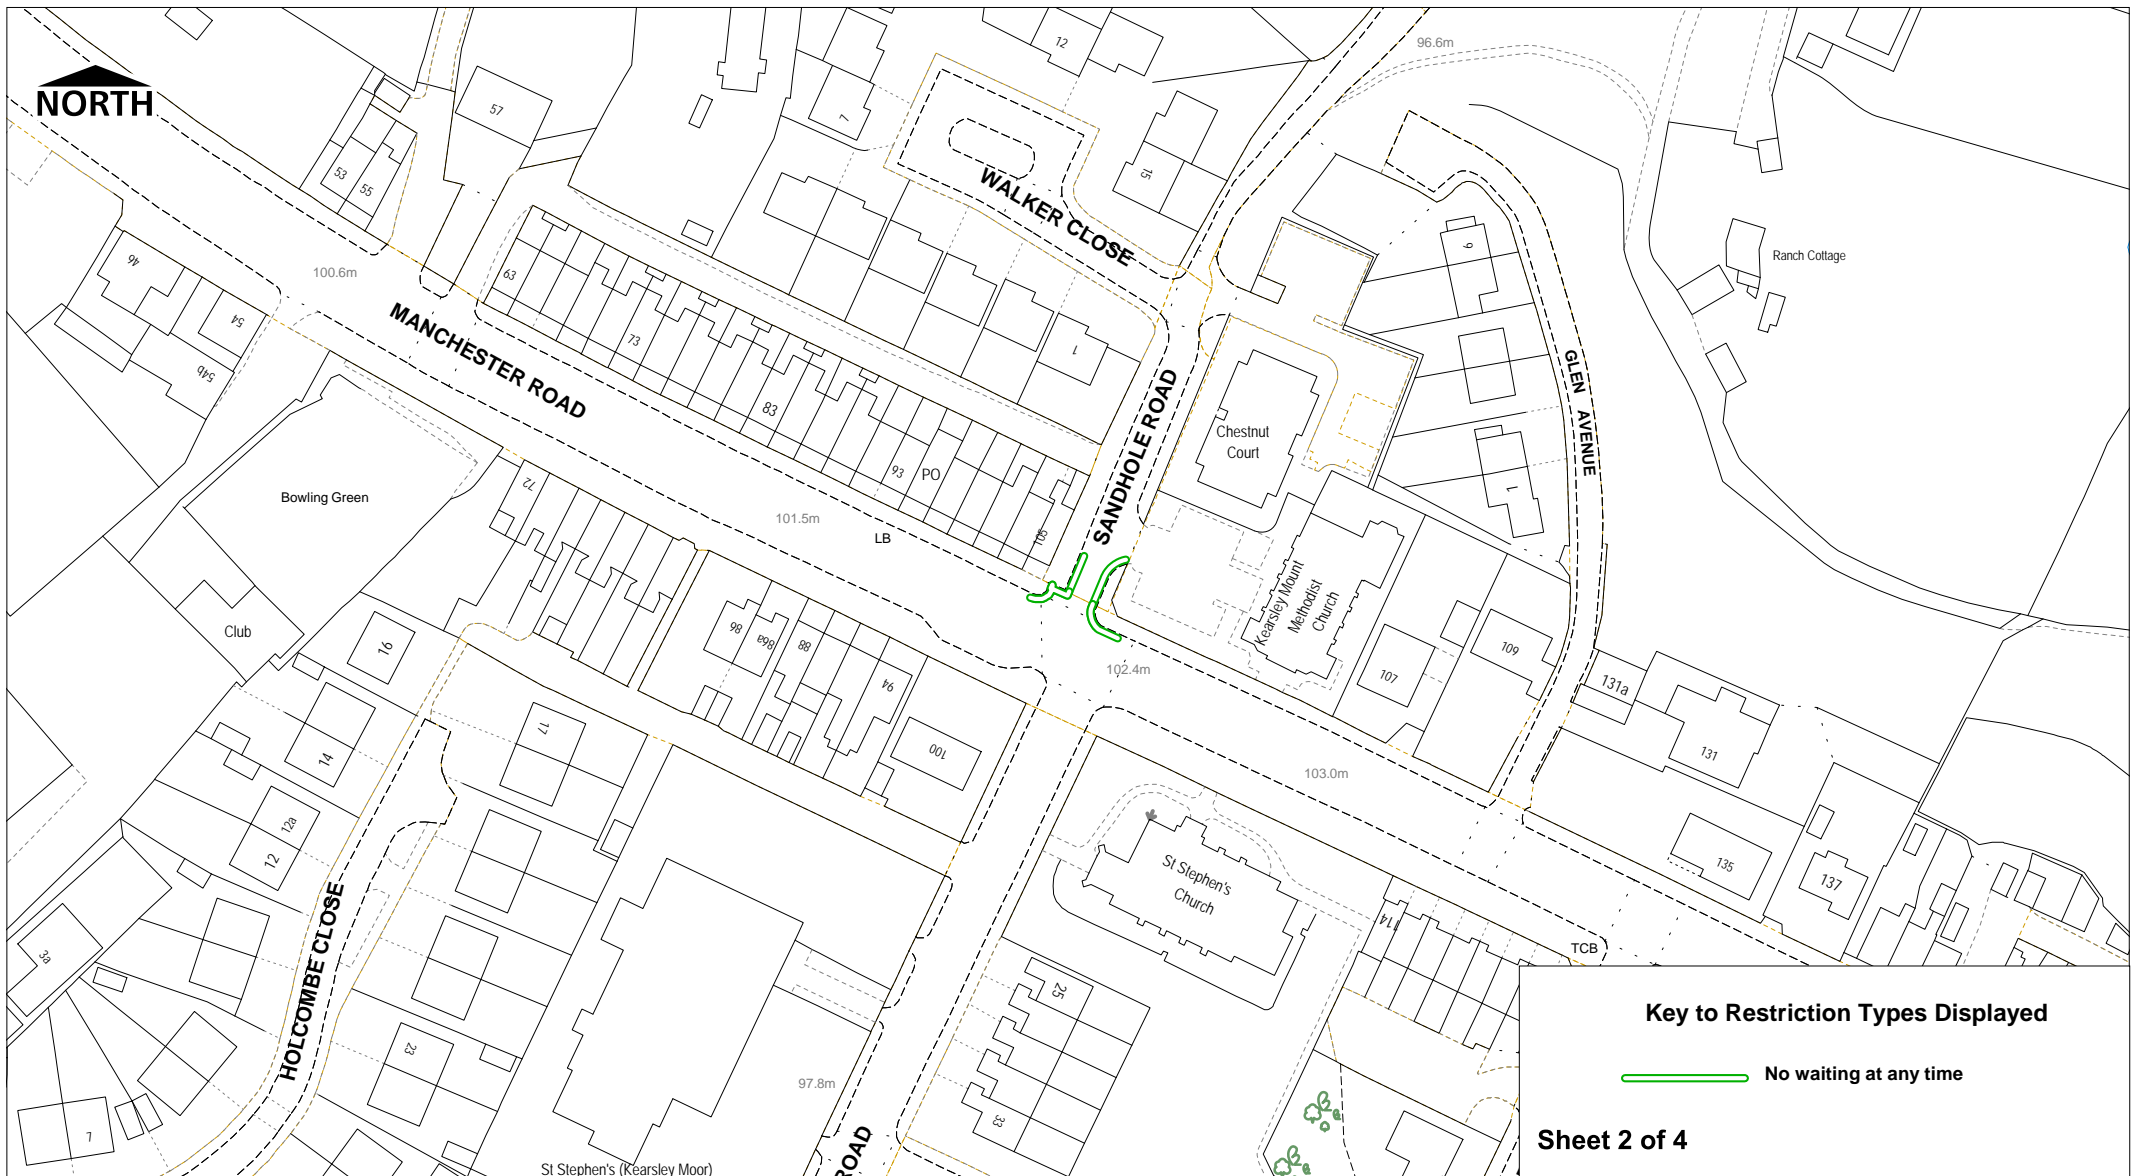

**Bolton
Council**


Highways & Engineering Division
The Wellsprings
Bolton BL1 1US
www.bolton.gov.uk/highways

KEARSLEY AREA, BOLTON PROPOSED WAITING RESTRICTIONS

© Crown copyright and database rights
Bolton Council.

Licence No. 100019389 2015

| | |
|-------------|-------------------|
| SCALE | 1 : 1250 |
| DATE | 22/07/2015 |
| DRAWING No. | 303803/1 |
| DRAWN BY | C.KAY |
| CHECKED BY | J.FOX |

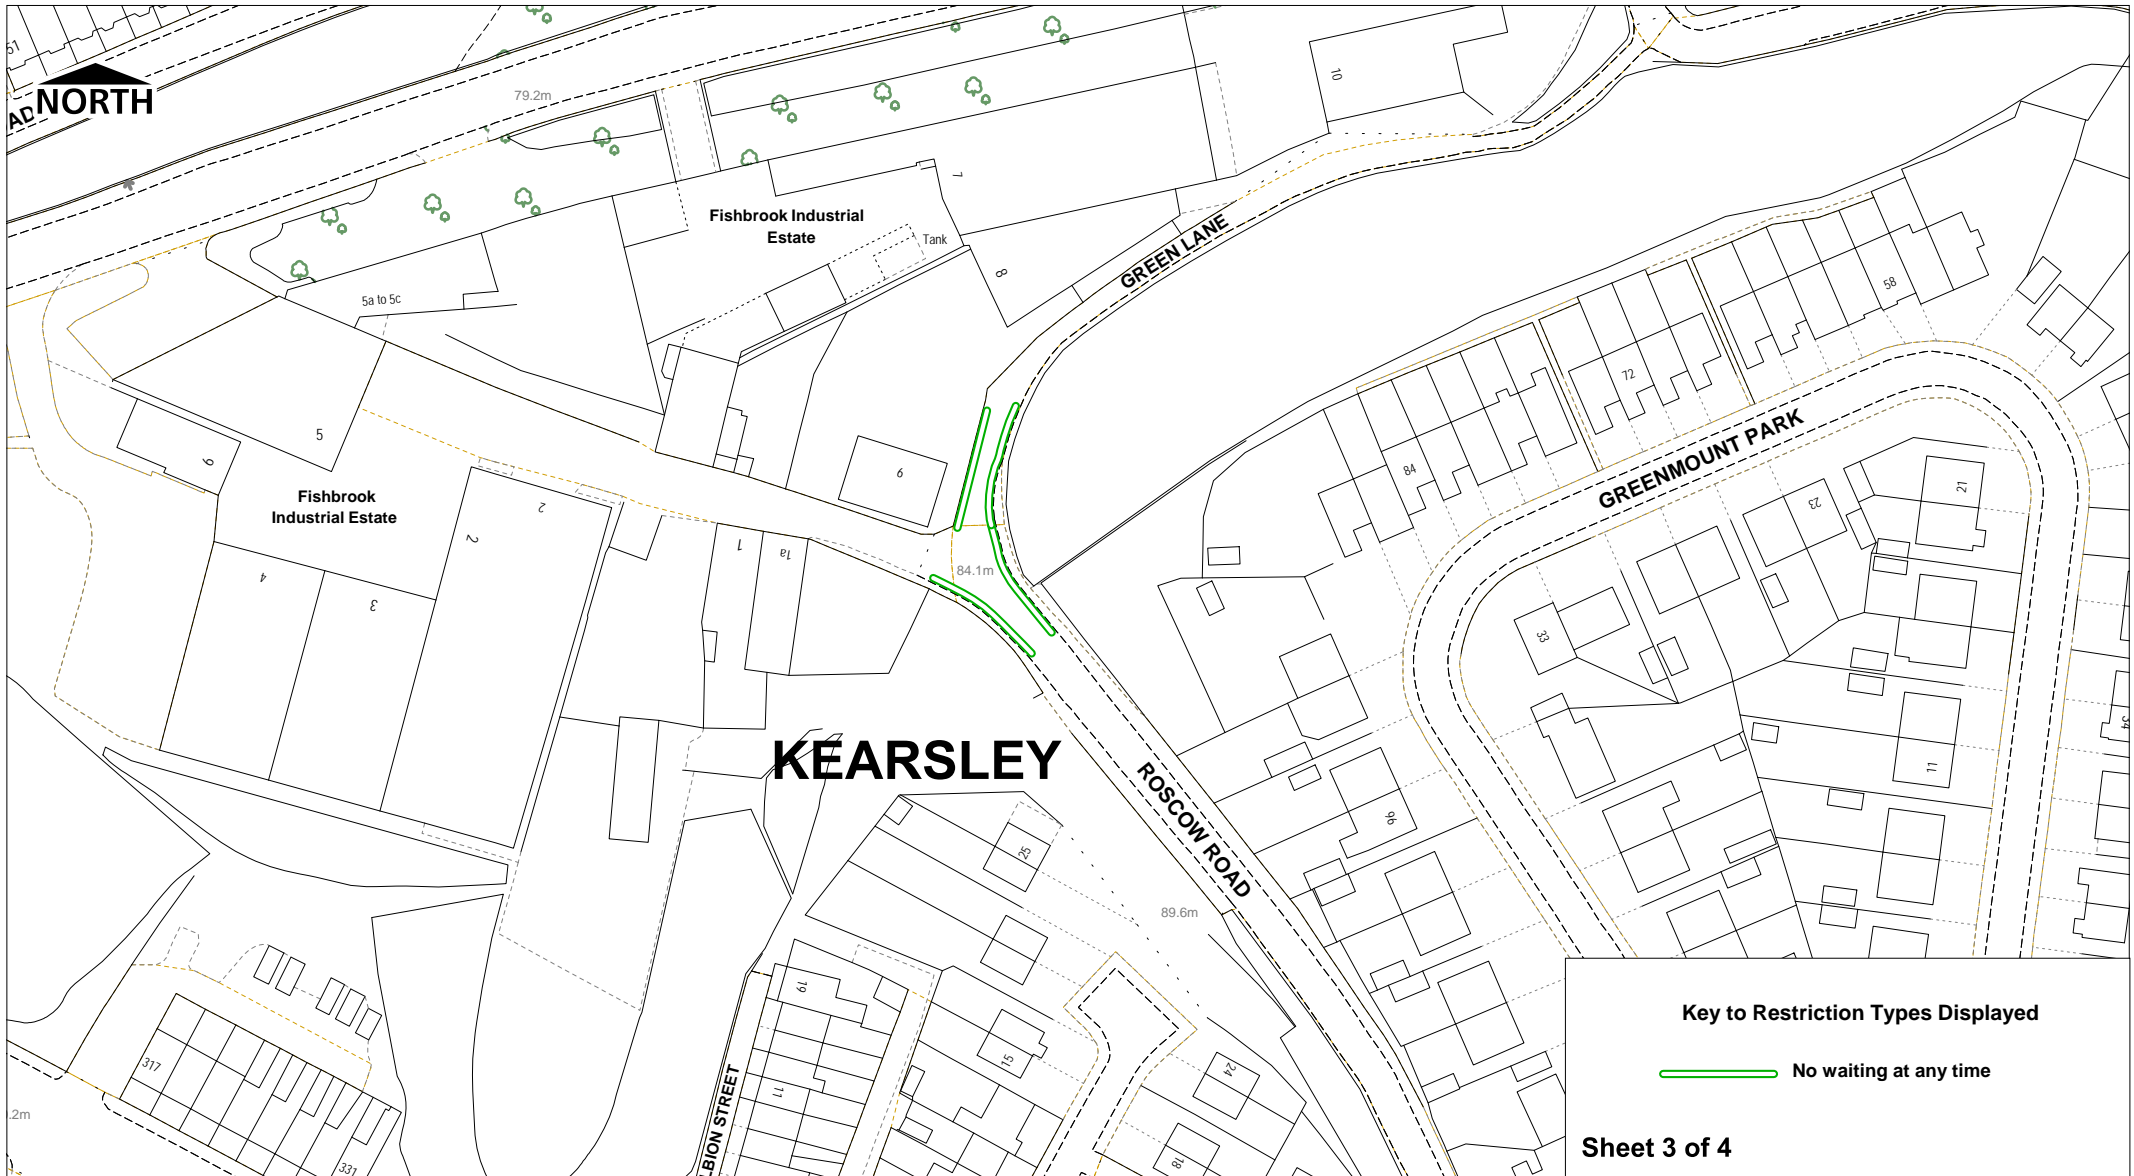

Key to Restriction Types Displayed

——— No waiting at any time

Sheet 3 of 4

**Bolton
Council**


Highways & Engineering Division
The Wellsprings
Bolton BL1 1US
www.bolton.gov.uk/highways

KEARSLEY AREA, BOLTON PROPOSED WAITING RESTRICTIONS

© Crown copyright and database rights
Bolton Council.

Licence No. 100019389 2015

| | |
|-------------|-------------------|
| SCALE | 1 : 1250 |
| DATE | 22/07/2015 |
| DRAWING No. | 303803/1 |
| DRAWN BY | C.KAY |
| CHECKED BY | J.FOX |

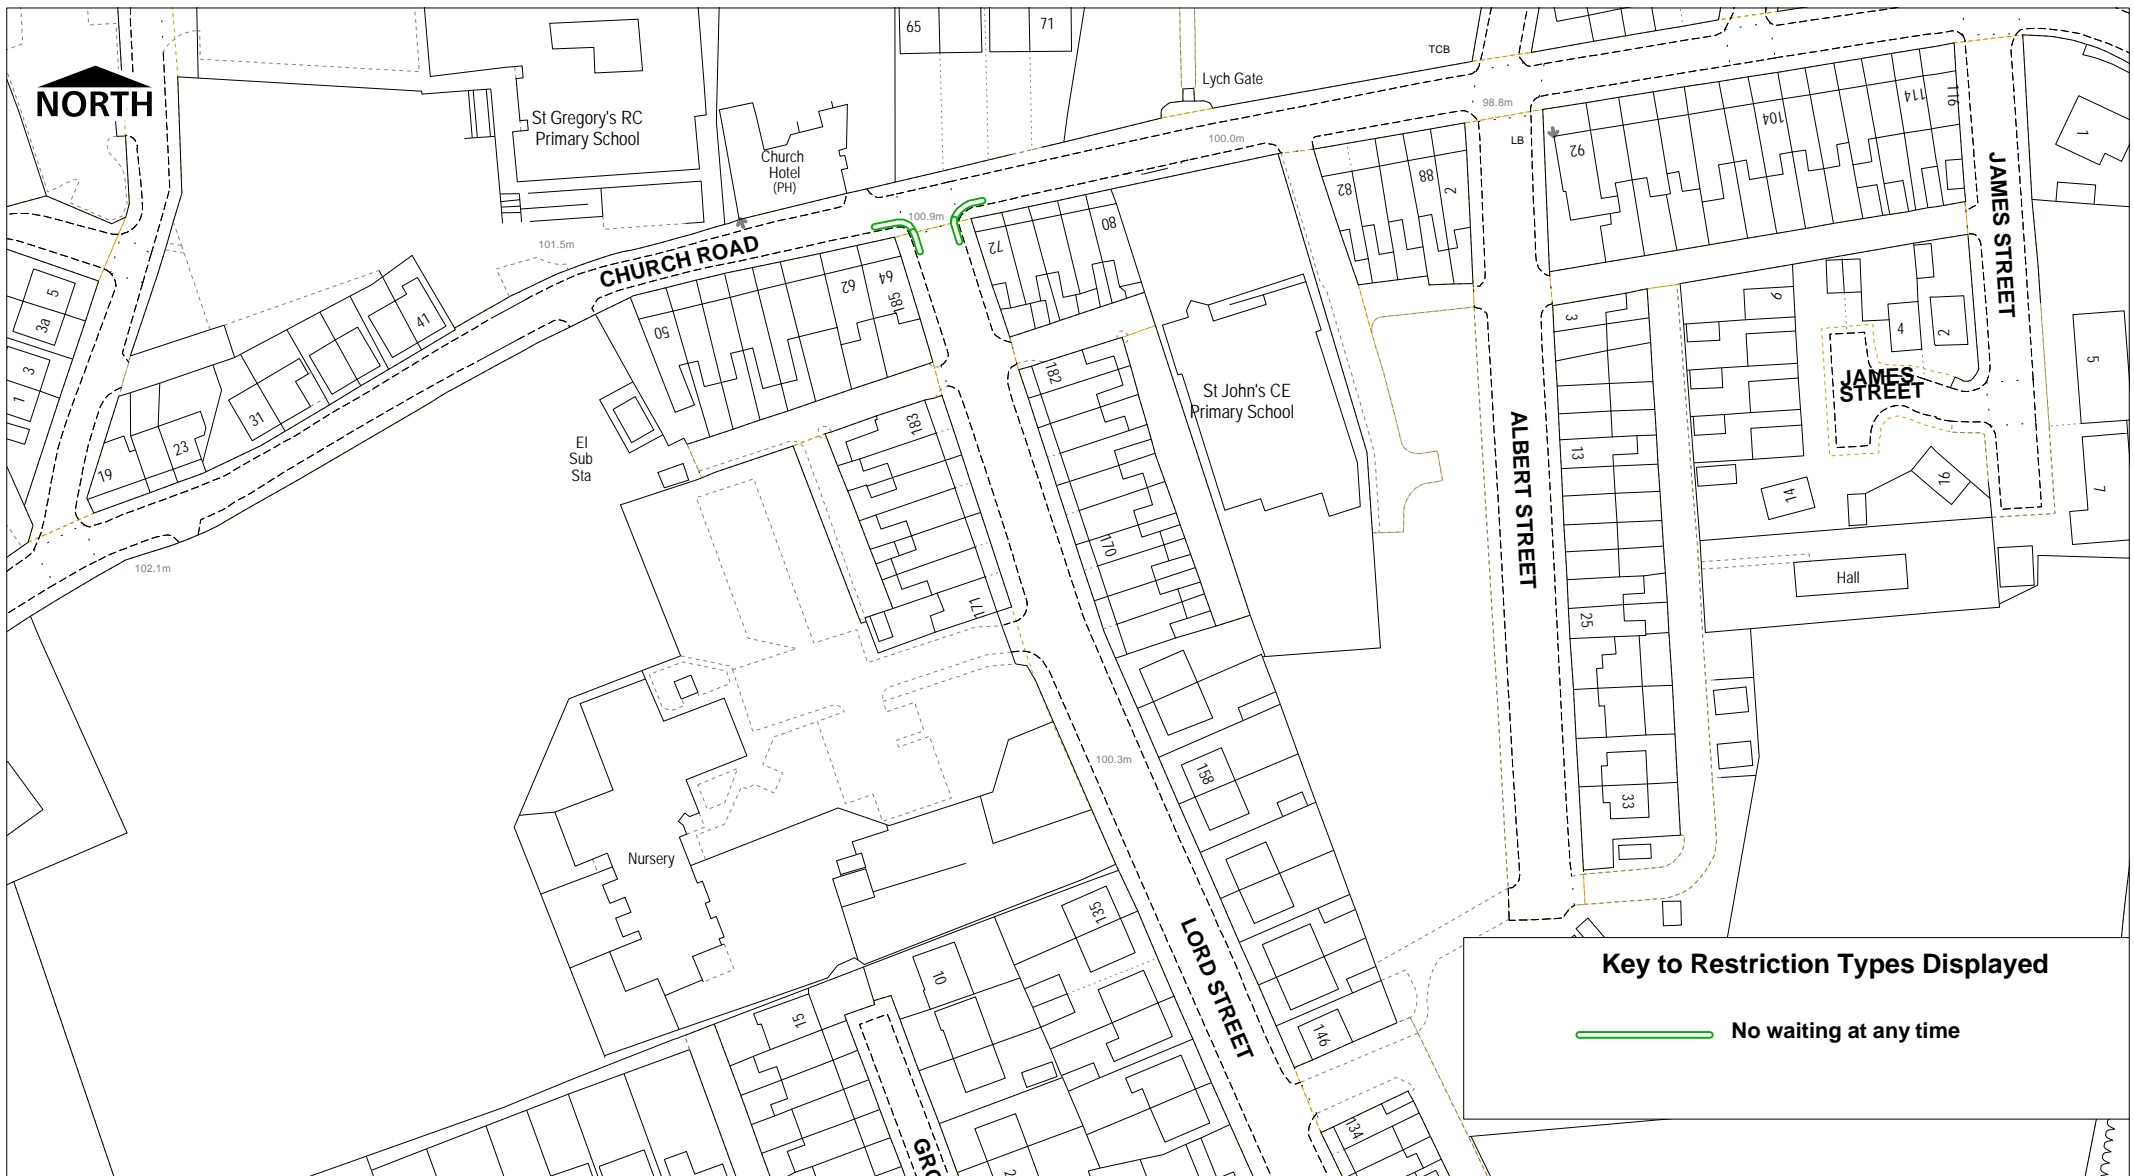

**Bolton
Council**

Highways & Engineering Division
The Wellsprings
Bolton BL1 1US
www.bolton.gov.uk/highways

KEARSLEY AREA, BOLTON PROPOSED WAITING RESTRICTIONS

Page
4 of 4

© Crown copyright and database rights
Bolton Council.

Licence No. 100019389 2016

| | |
|-------------|------------|
| SCALE | 1 : 1250 |
| DATE | 03/02/2016 |
| DRAWING No. | 303803/1 |
| DRAWN BY | PDH |
| CHECKED BY | JF |