


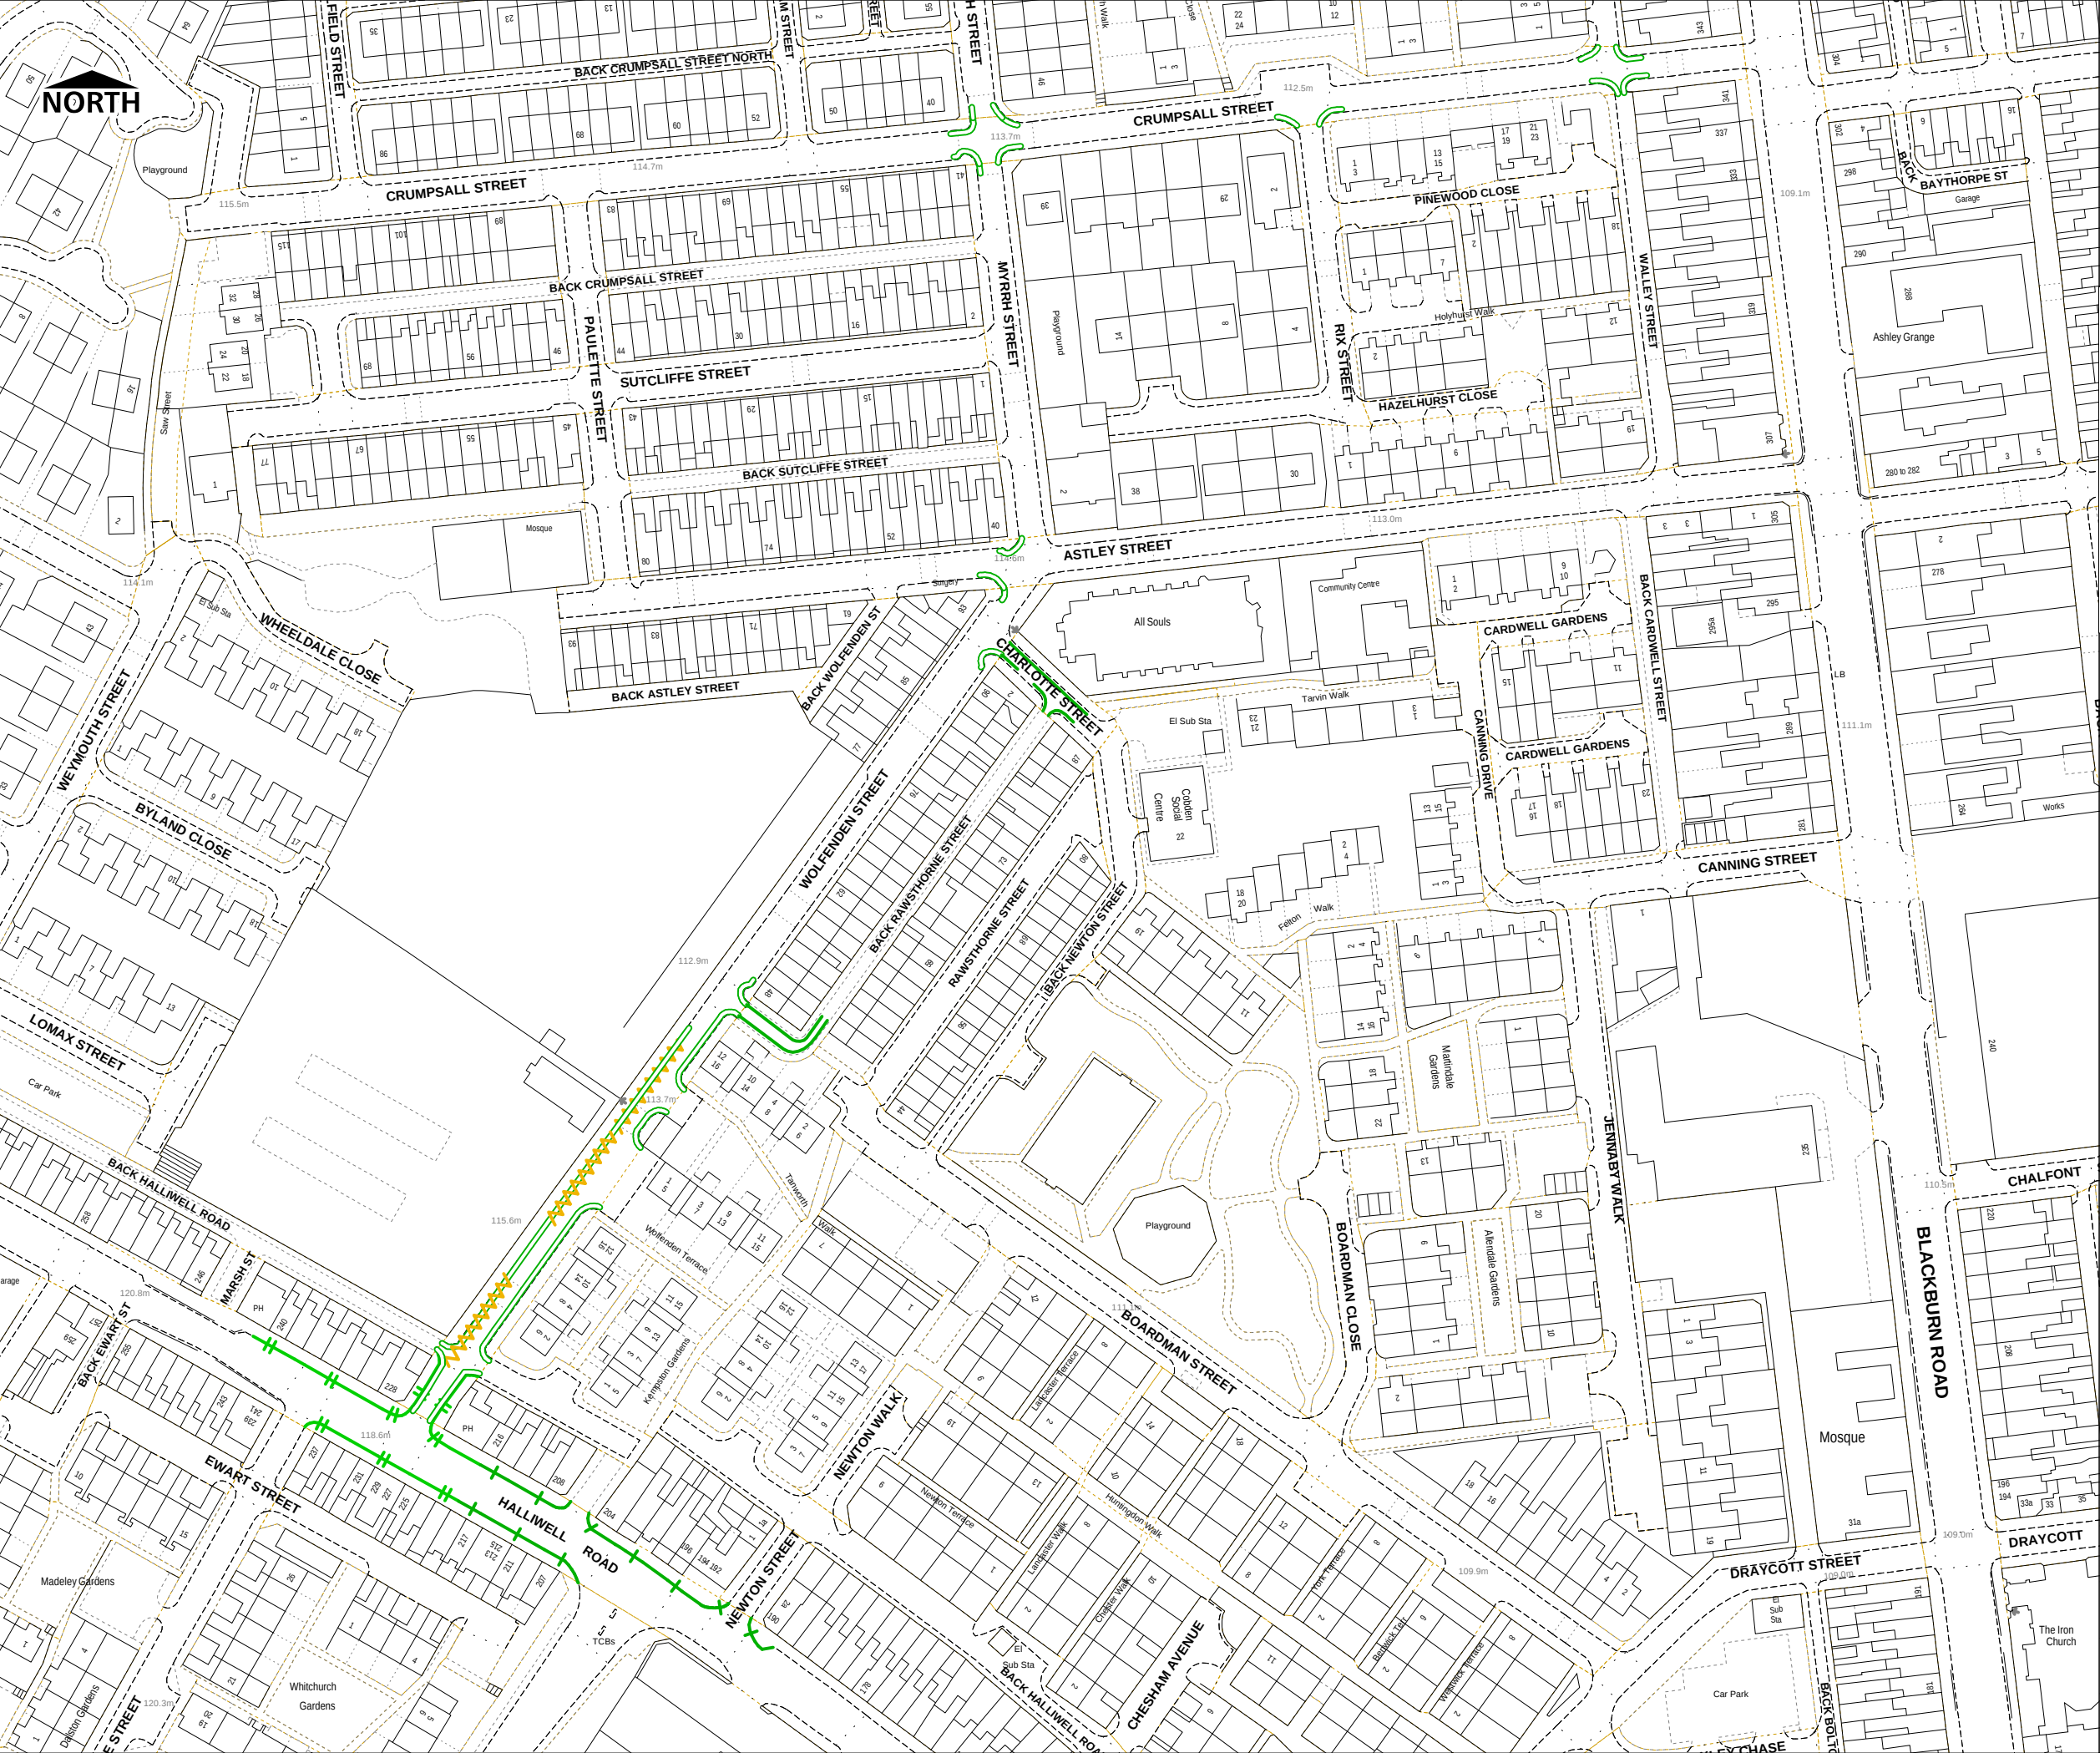

Key to Restriction Types Displayed

- No loading at any time
- No loading Mon-Fri 7.30am-9.30am and 4pm-6.30pm
- No waiting at any time
- No waiting Mon-Fri 9am-3pm
- School entrance markings Mon-Fri 8am-5pm

Reproduced with permission of Ordnance Survey on behalf of the Controller of Her Majesty's Stationery Office + Crown copyright and database rights under licence.

Licence No: 100019389 2016

**Wolfenden Street Area
Amended Proposal v2
ECMES/50/16**

Page
1 of 1

Scale	1 : 1500
Date	29/02/2016
Drawing No.	303804-4
Drawn by	PDH
Checked by	SB
Drawing Size	A3