


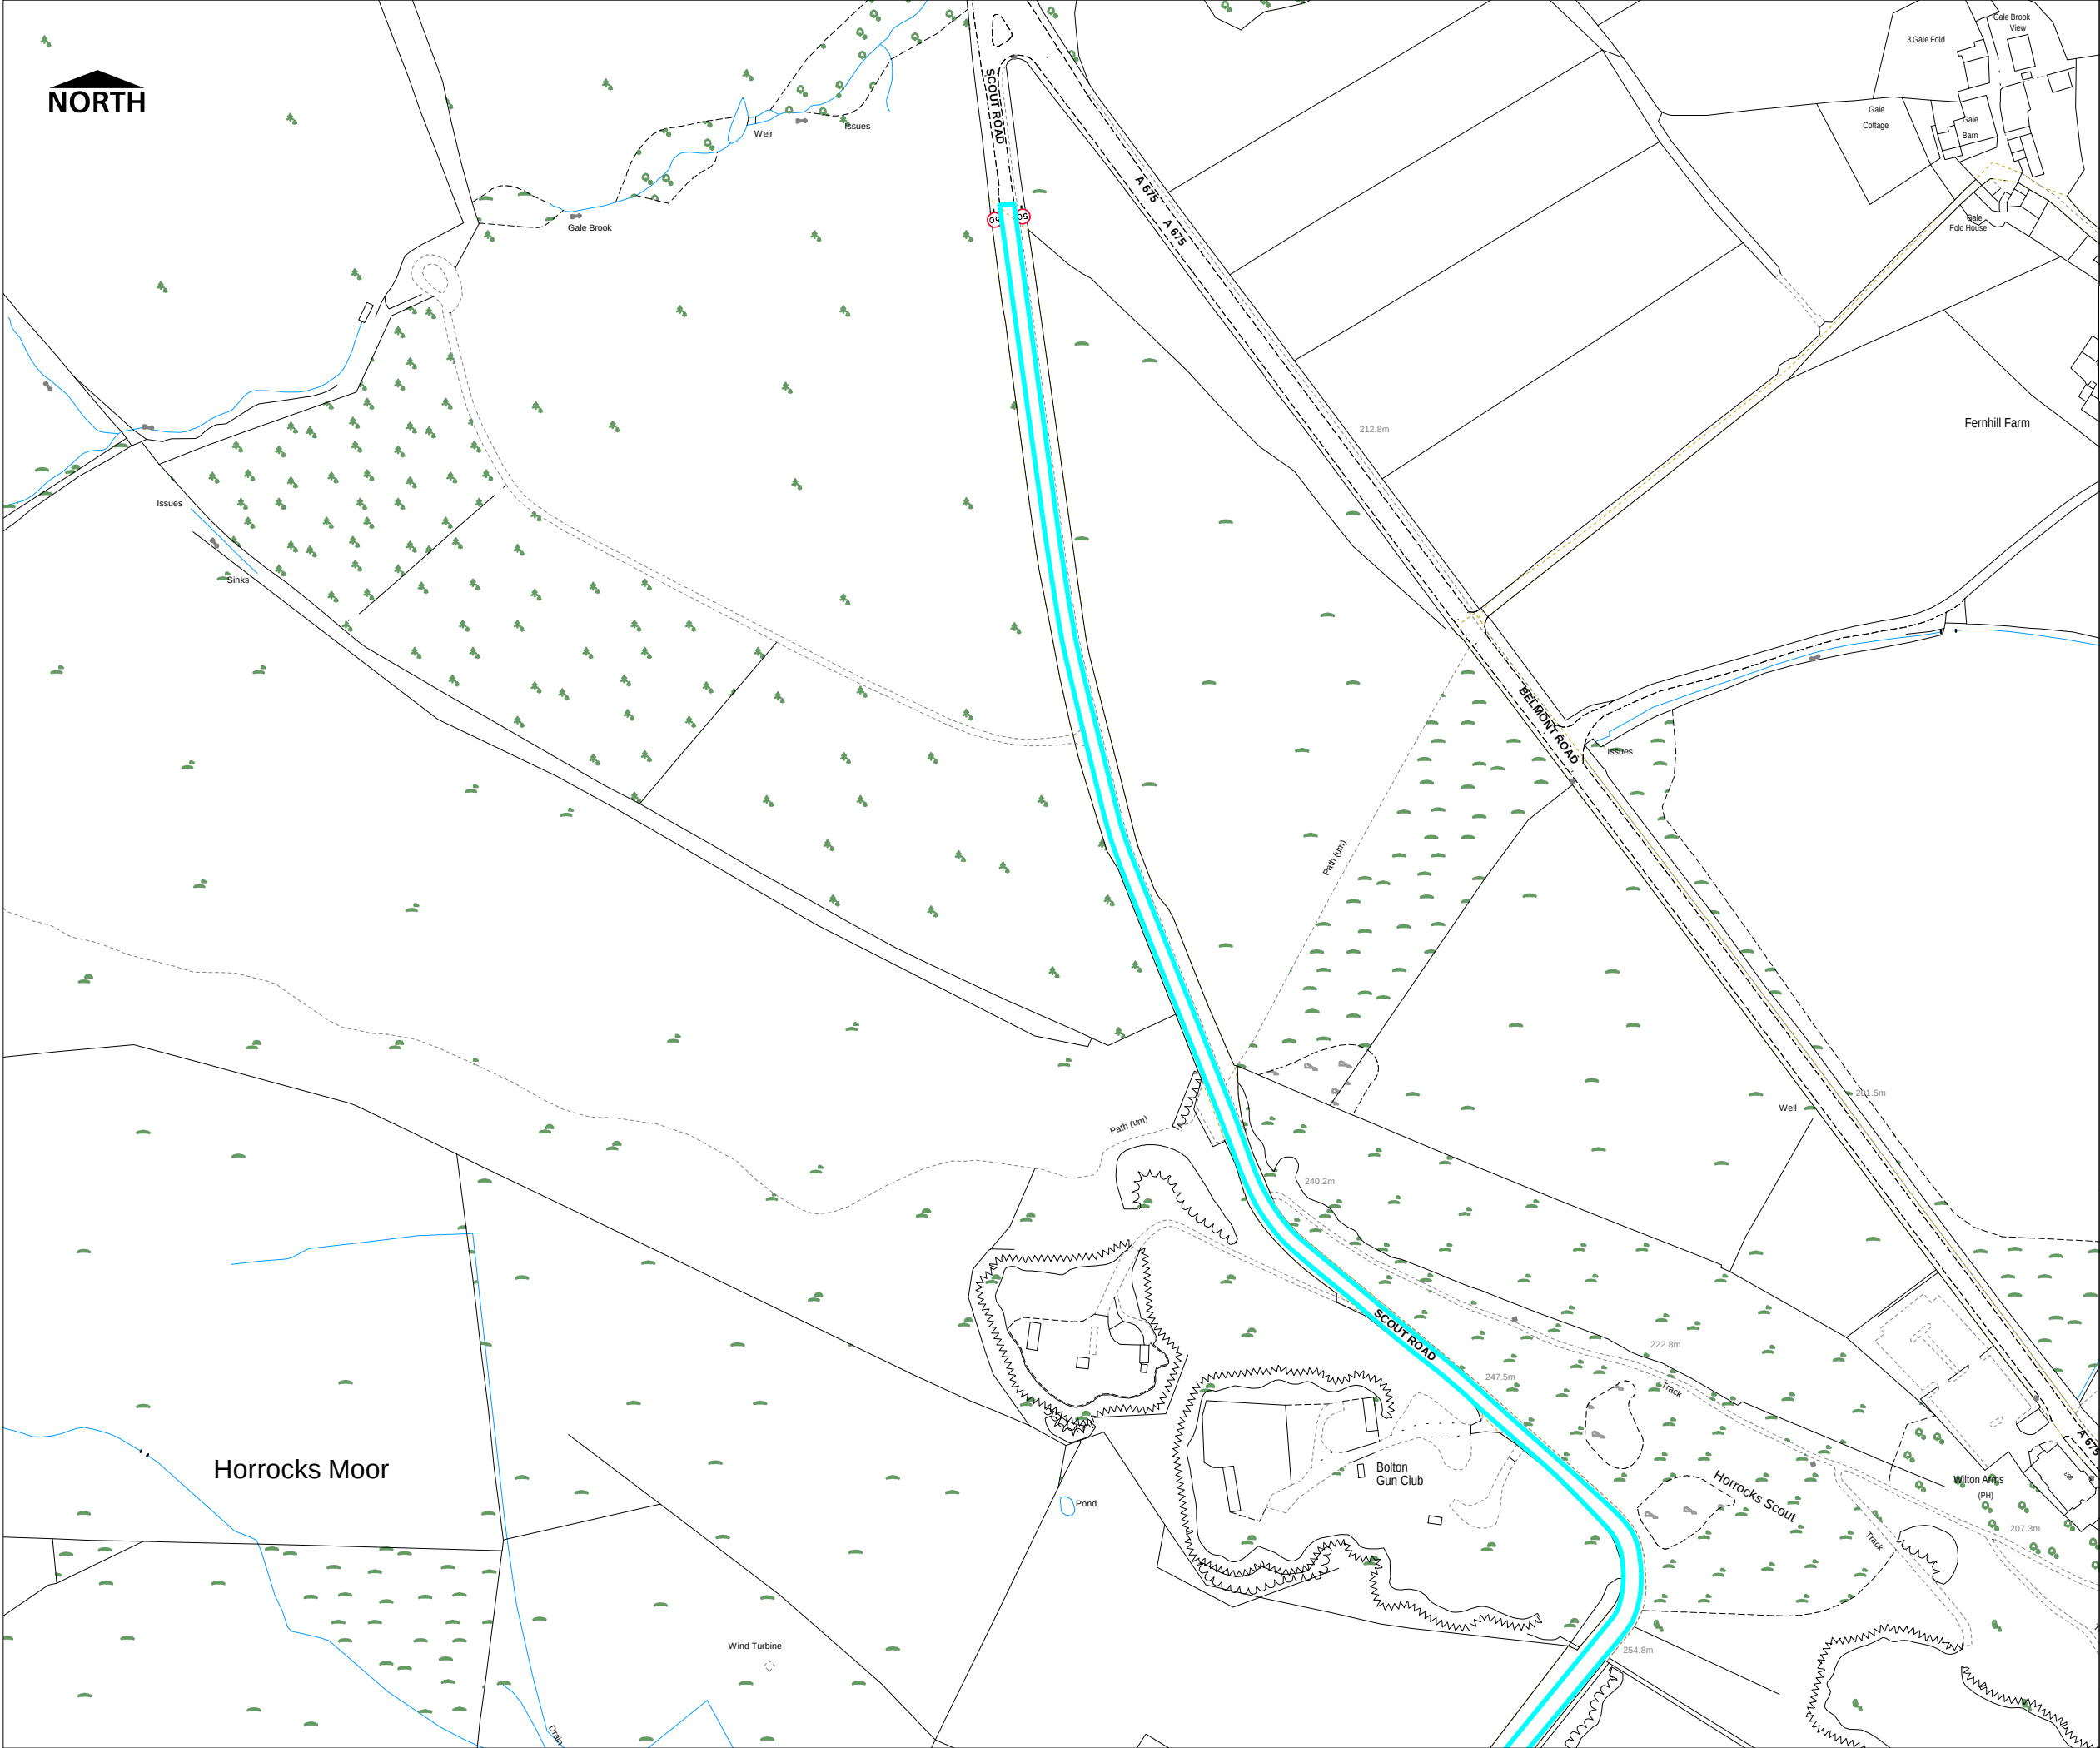

Key to Restriction Types Displayed

 50mph


Reproduced with permission of Ordnance Survey on behalf of the Controller of Her Majesty's Stationery Office + Crown copyright and database rights under licence.

Licence No: 100019389 2017

Chorley Old Rd, Old Kiln Lane,
Walker Fold Rd, Colliers Row
Rd, Scout Rd, Smithills Dean Rd
Proposed 50mph Speed Limit

Page
1 of 10

Scale	1 : 2750
Date	16/05/2017
Drawing No.	303848-1
Drawn by	PDH
Checked by	HS
Drawing Size	A3

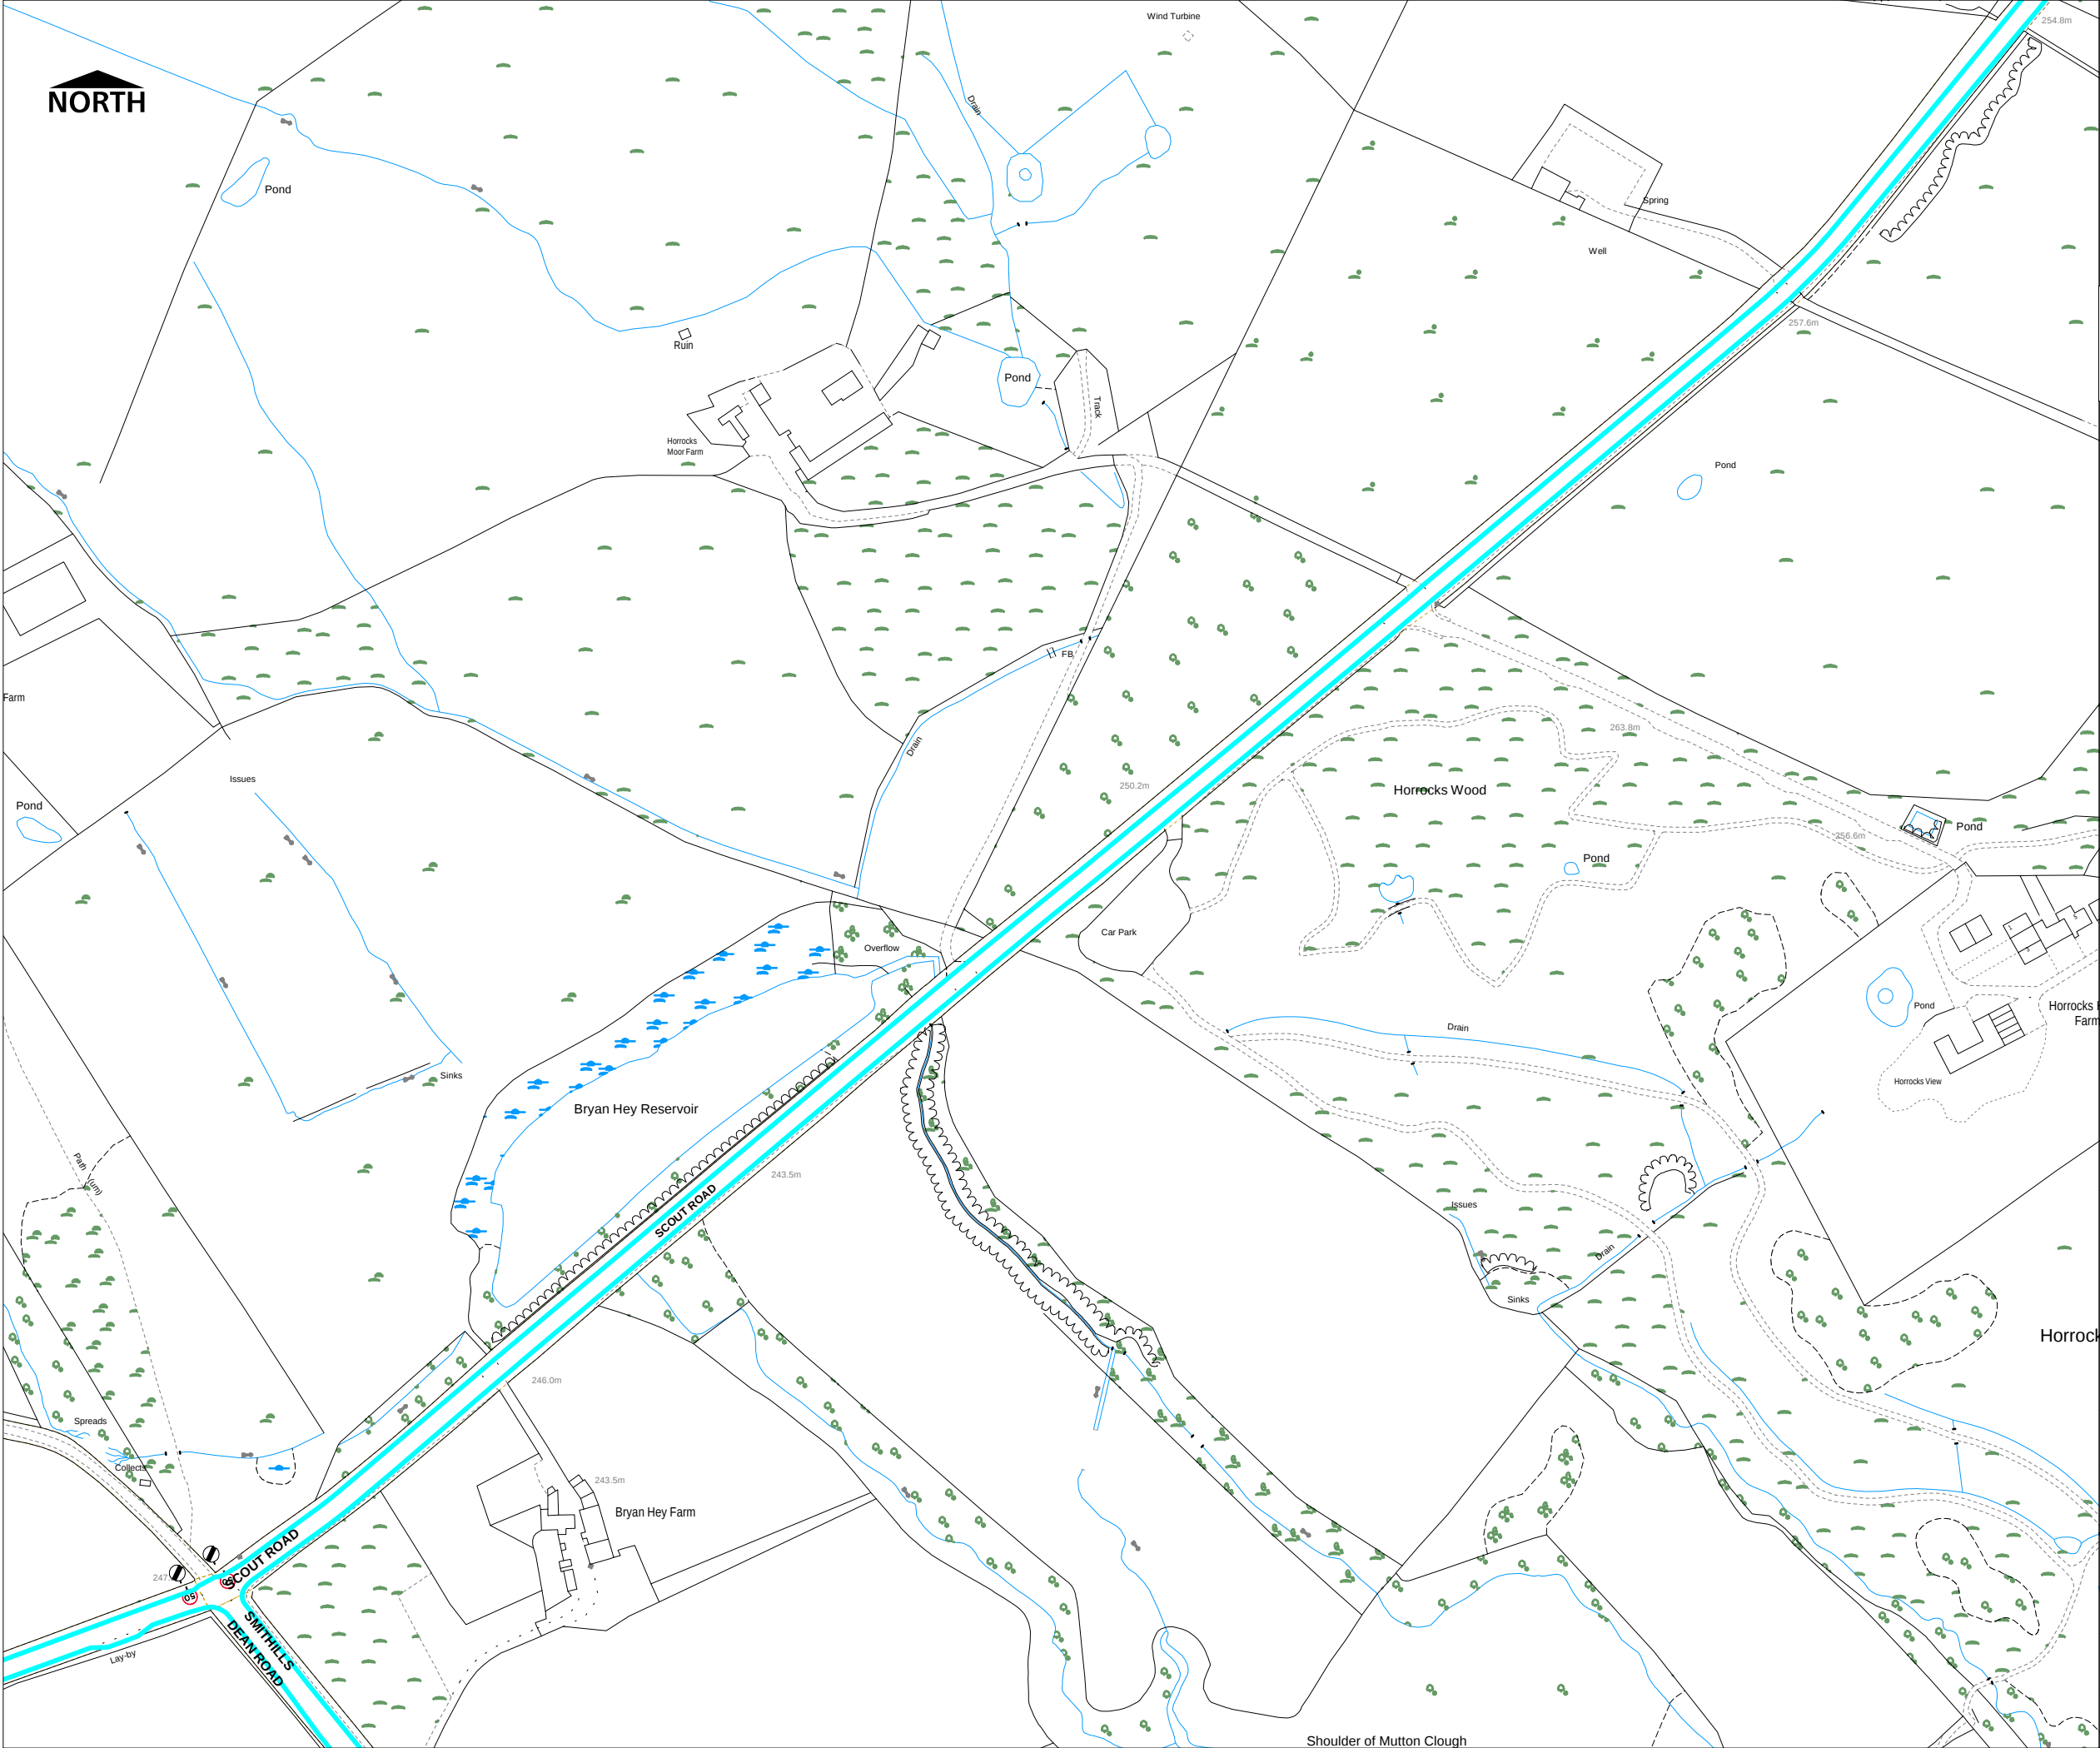

Key to Restriction Types Displayed

 50mph

Reproduced with permission of Ordnance Survey on behalf of the Controller of Her Majesty's Stationery Office + Crown copyright and database rights under licence.

Licence No: 100019389 2017

Chorley Old Rd, Old Kiln Lane,
Walker Fold Rd, Colliers Row
Rd, Scout Rd, Smithills Dean Rd
Proposed 50mph Speed Limit

Page
2 of 10

Scale	1 : 2750
Date	16/05/2017
Drawing No.	303848-1
Drawn by	PDH
Checked by	HS
Drawing Size	A3



Key to Restriction Types Displayed

 50mph

Reproduced with permission of Ordnance Survey on behalf of the Controller of Her Majesty's Stationery Office + Crown copyright and database rights under licence.

Licence No: 100019389 2017

Chorley Old Rd, Old Kiln Lane,
Walker Fold Rd, Colliers Row
Rd, Scout Rd, Smithills Dean Rd
Proposed 50mph Speed Limit

Page
3 of 10

Scale	1 : 2750
Date	16/05/2017
Drawing No.	303848-1
Drawn by	PDH
Checked by	HS
Drawing Size	A3



Key to Restriction Types Displayed

 50mph

Reproduced with permission of Ordnance Survey on behalf of the Controller of Her Majesty's Stationery Office + Crown copyright and database rights under licence.

Licence No: 100019389 2017

Chorley Old Rd, Old Kiln Lane,
Walker Fold Rd, Colliers Row
Rd, Scout Rd, Smithills Dean Rd
Proposed 50mph Speed Limit

Page
4 of 10

Scale 1 : 2750


Date 16/05/2017

Drawing No. 303848-1

Drawn by PDH

Checked by HS

Drawing Size A3

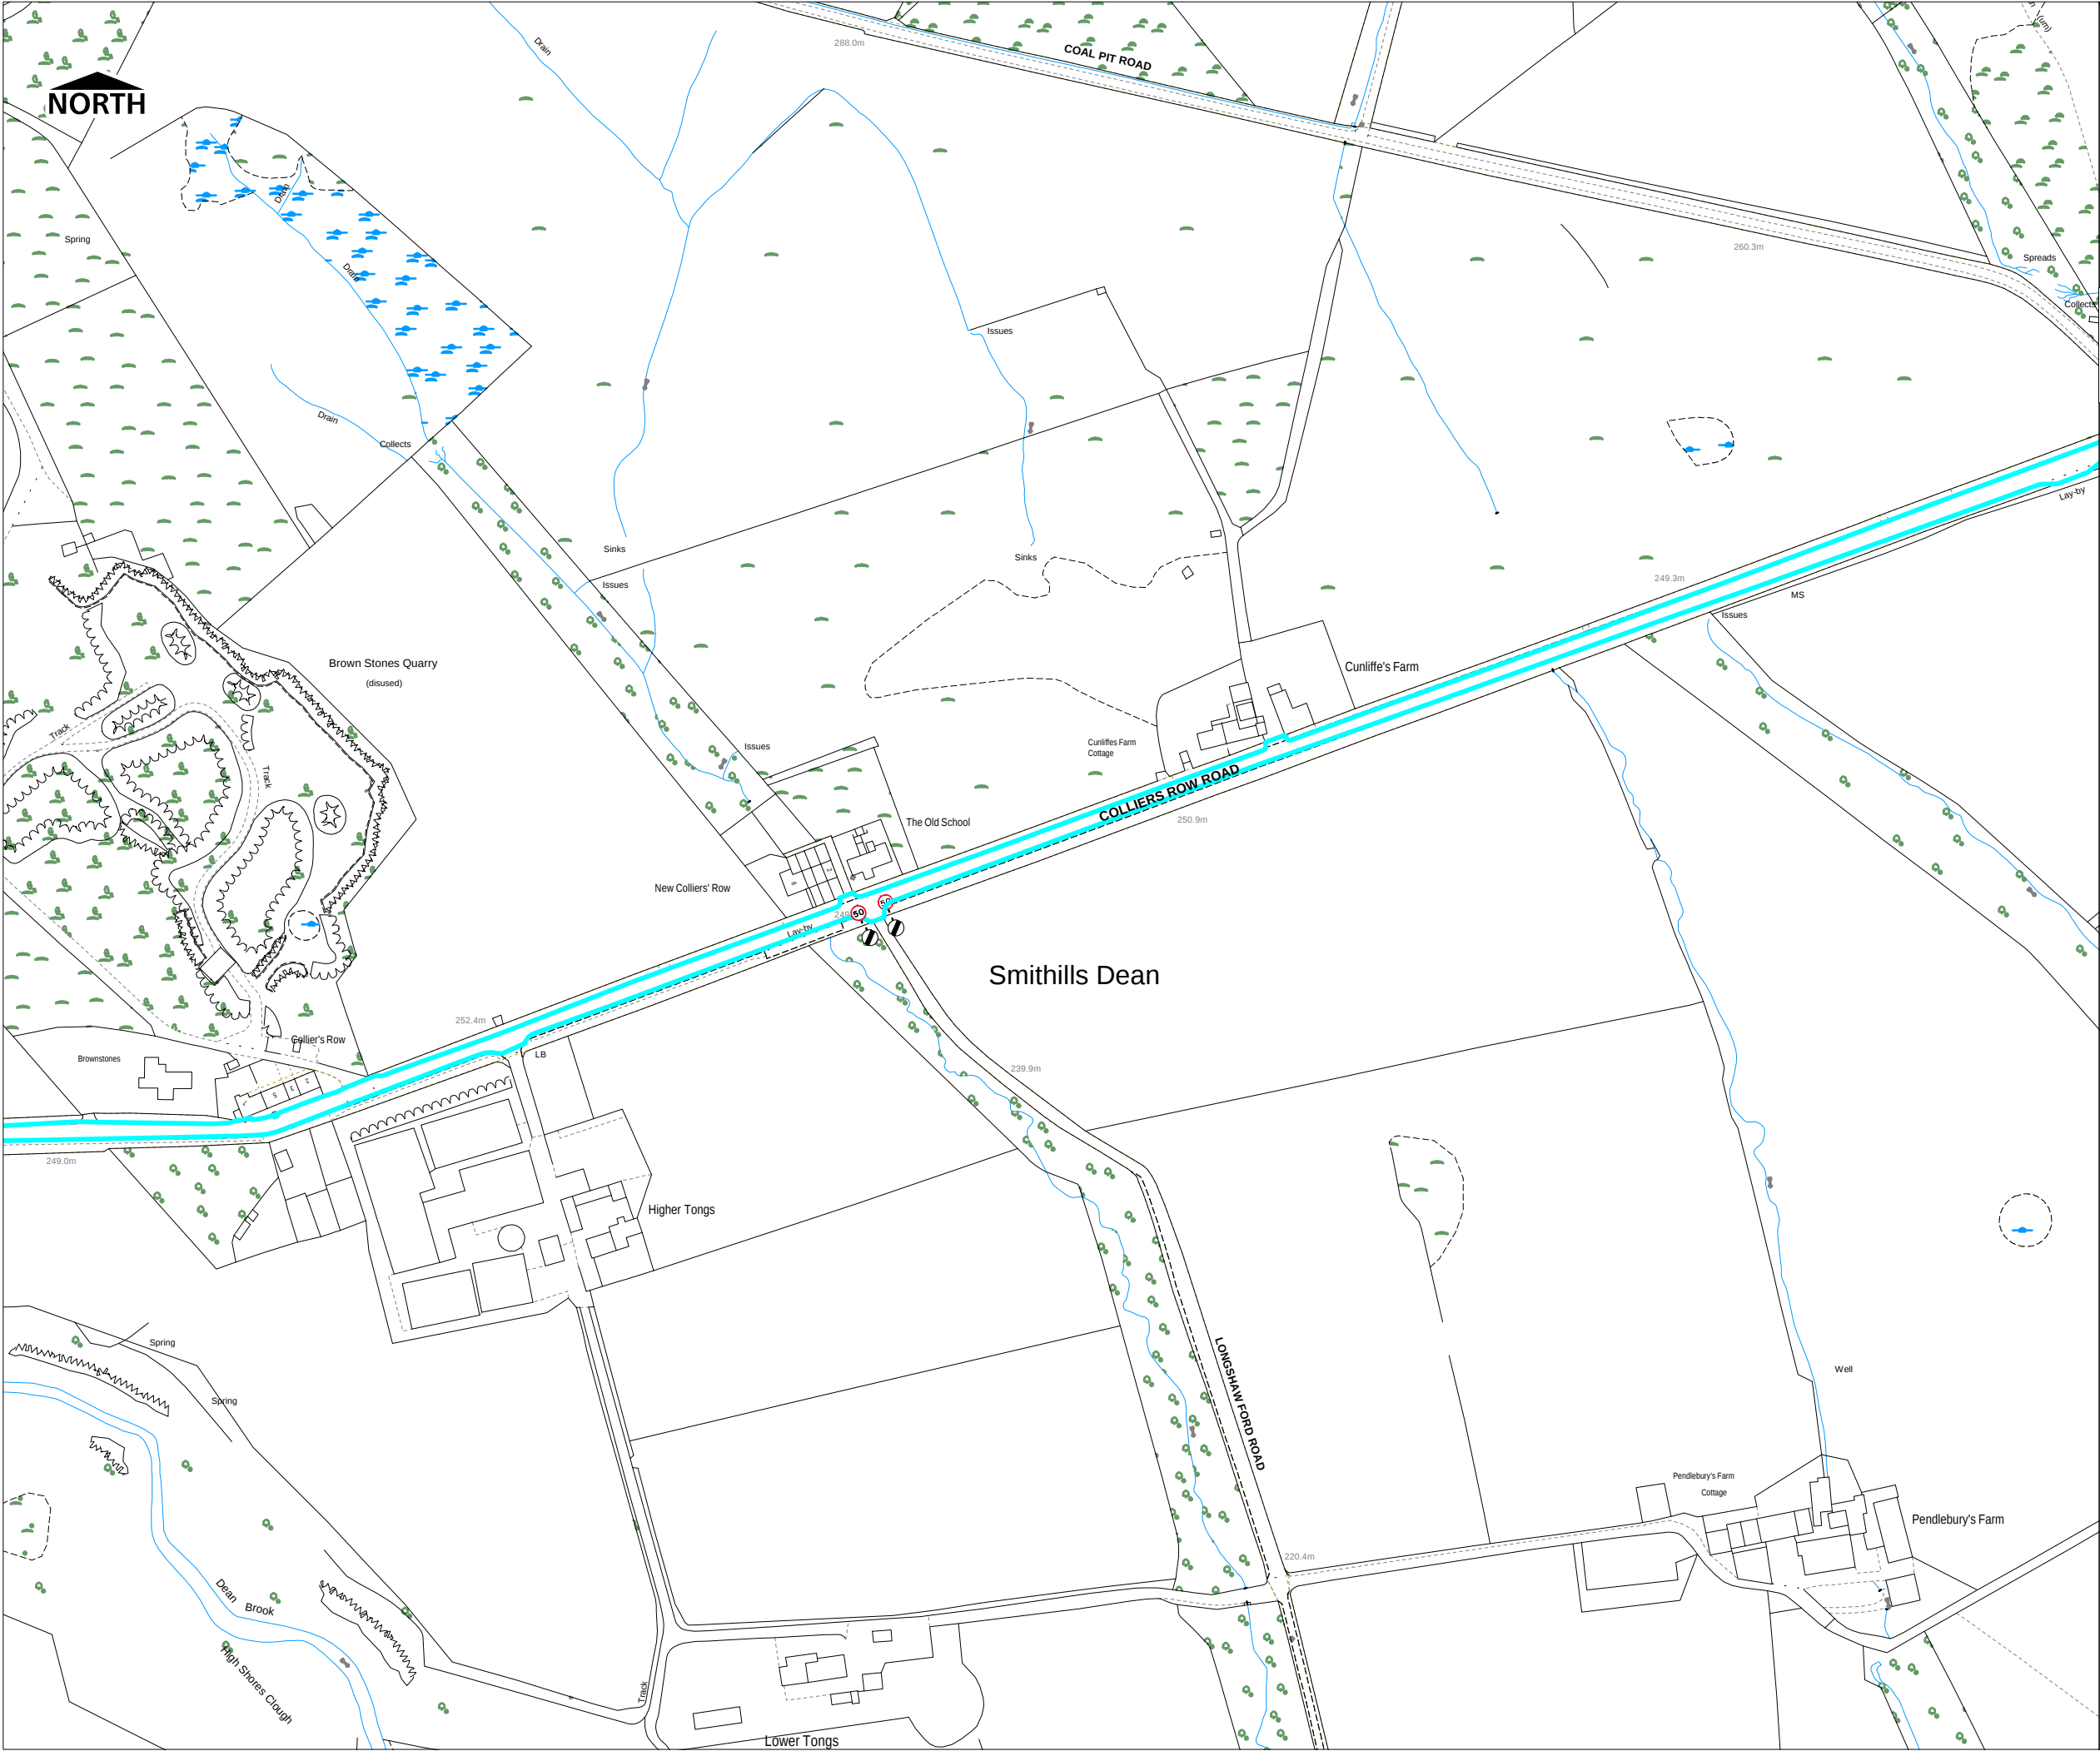

Key to Restriction Types Displayed

 50mph


Reproduced with permission of Ordnance Survey on behalf of the Controller of Her Majesty's Stationery Office + Crown copyright and database rights under licence.

Licence No: 100019389 2017

Chorley Old Rd, Old Kiln Lane,
Walker Fold Rd, Colliers Row
Rd, Scout Rd, Smithills Dean Rd
Proposed 50mph Speed Limit

Page
5 of 10

Scale	1 : 2750
Date	16/05/2017
Drawing No.	303848-1
Drawn by	PDH
Checked by	HS
Drawing Size	A3

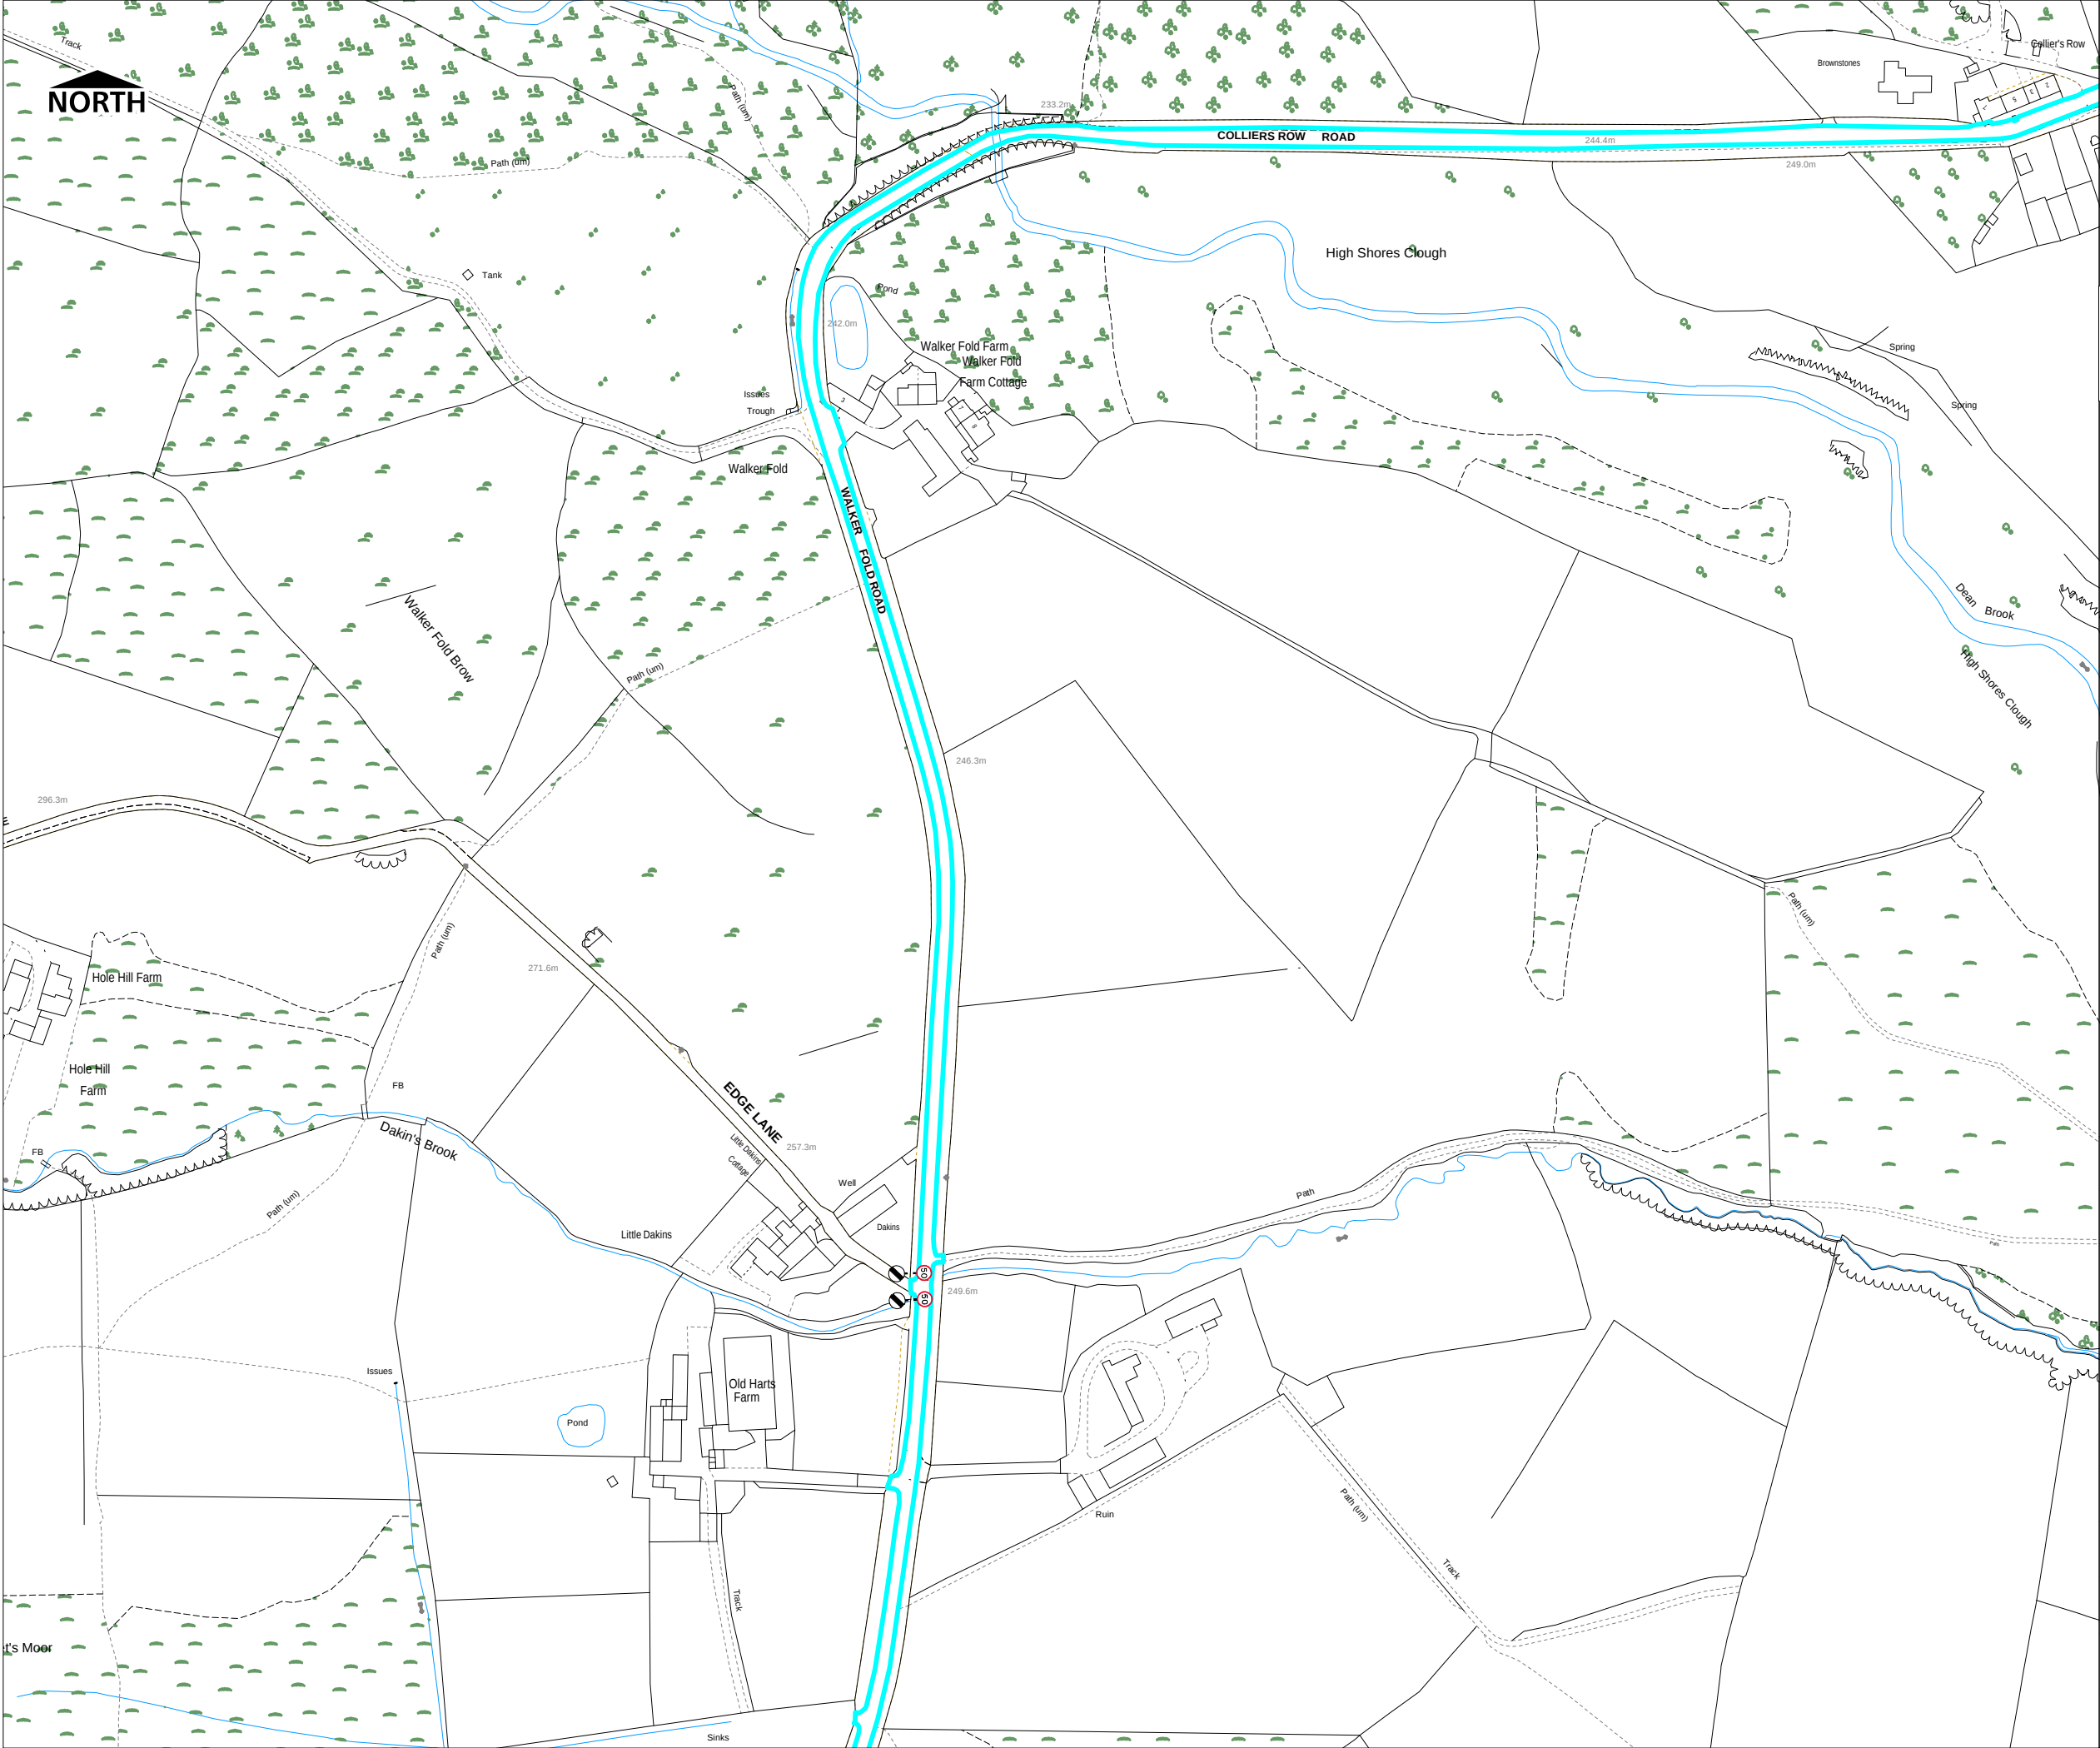

Key to Restriction Types Displayed

 50mph


Reproduced with permission of Ordnance Survey on behalf of the Controller of Her Majesty's Stationery Office + Crown copyright and database rights under licence.

Licence No: 100019389 2017


Chorley Old Rd, Old Kiln Lane,
Walker Fold Rd, Colliers Row
Rd, Scout Rd, Smithills Dean Rd
Proposed 50mph Speed Limit

Page
6 of 10

Scale	1 : 2750
Date	16/05/2017
Drawing No.	303848-1
Drawn by	PDH
Checked by	HS
Drawing Size	A3

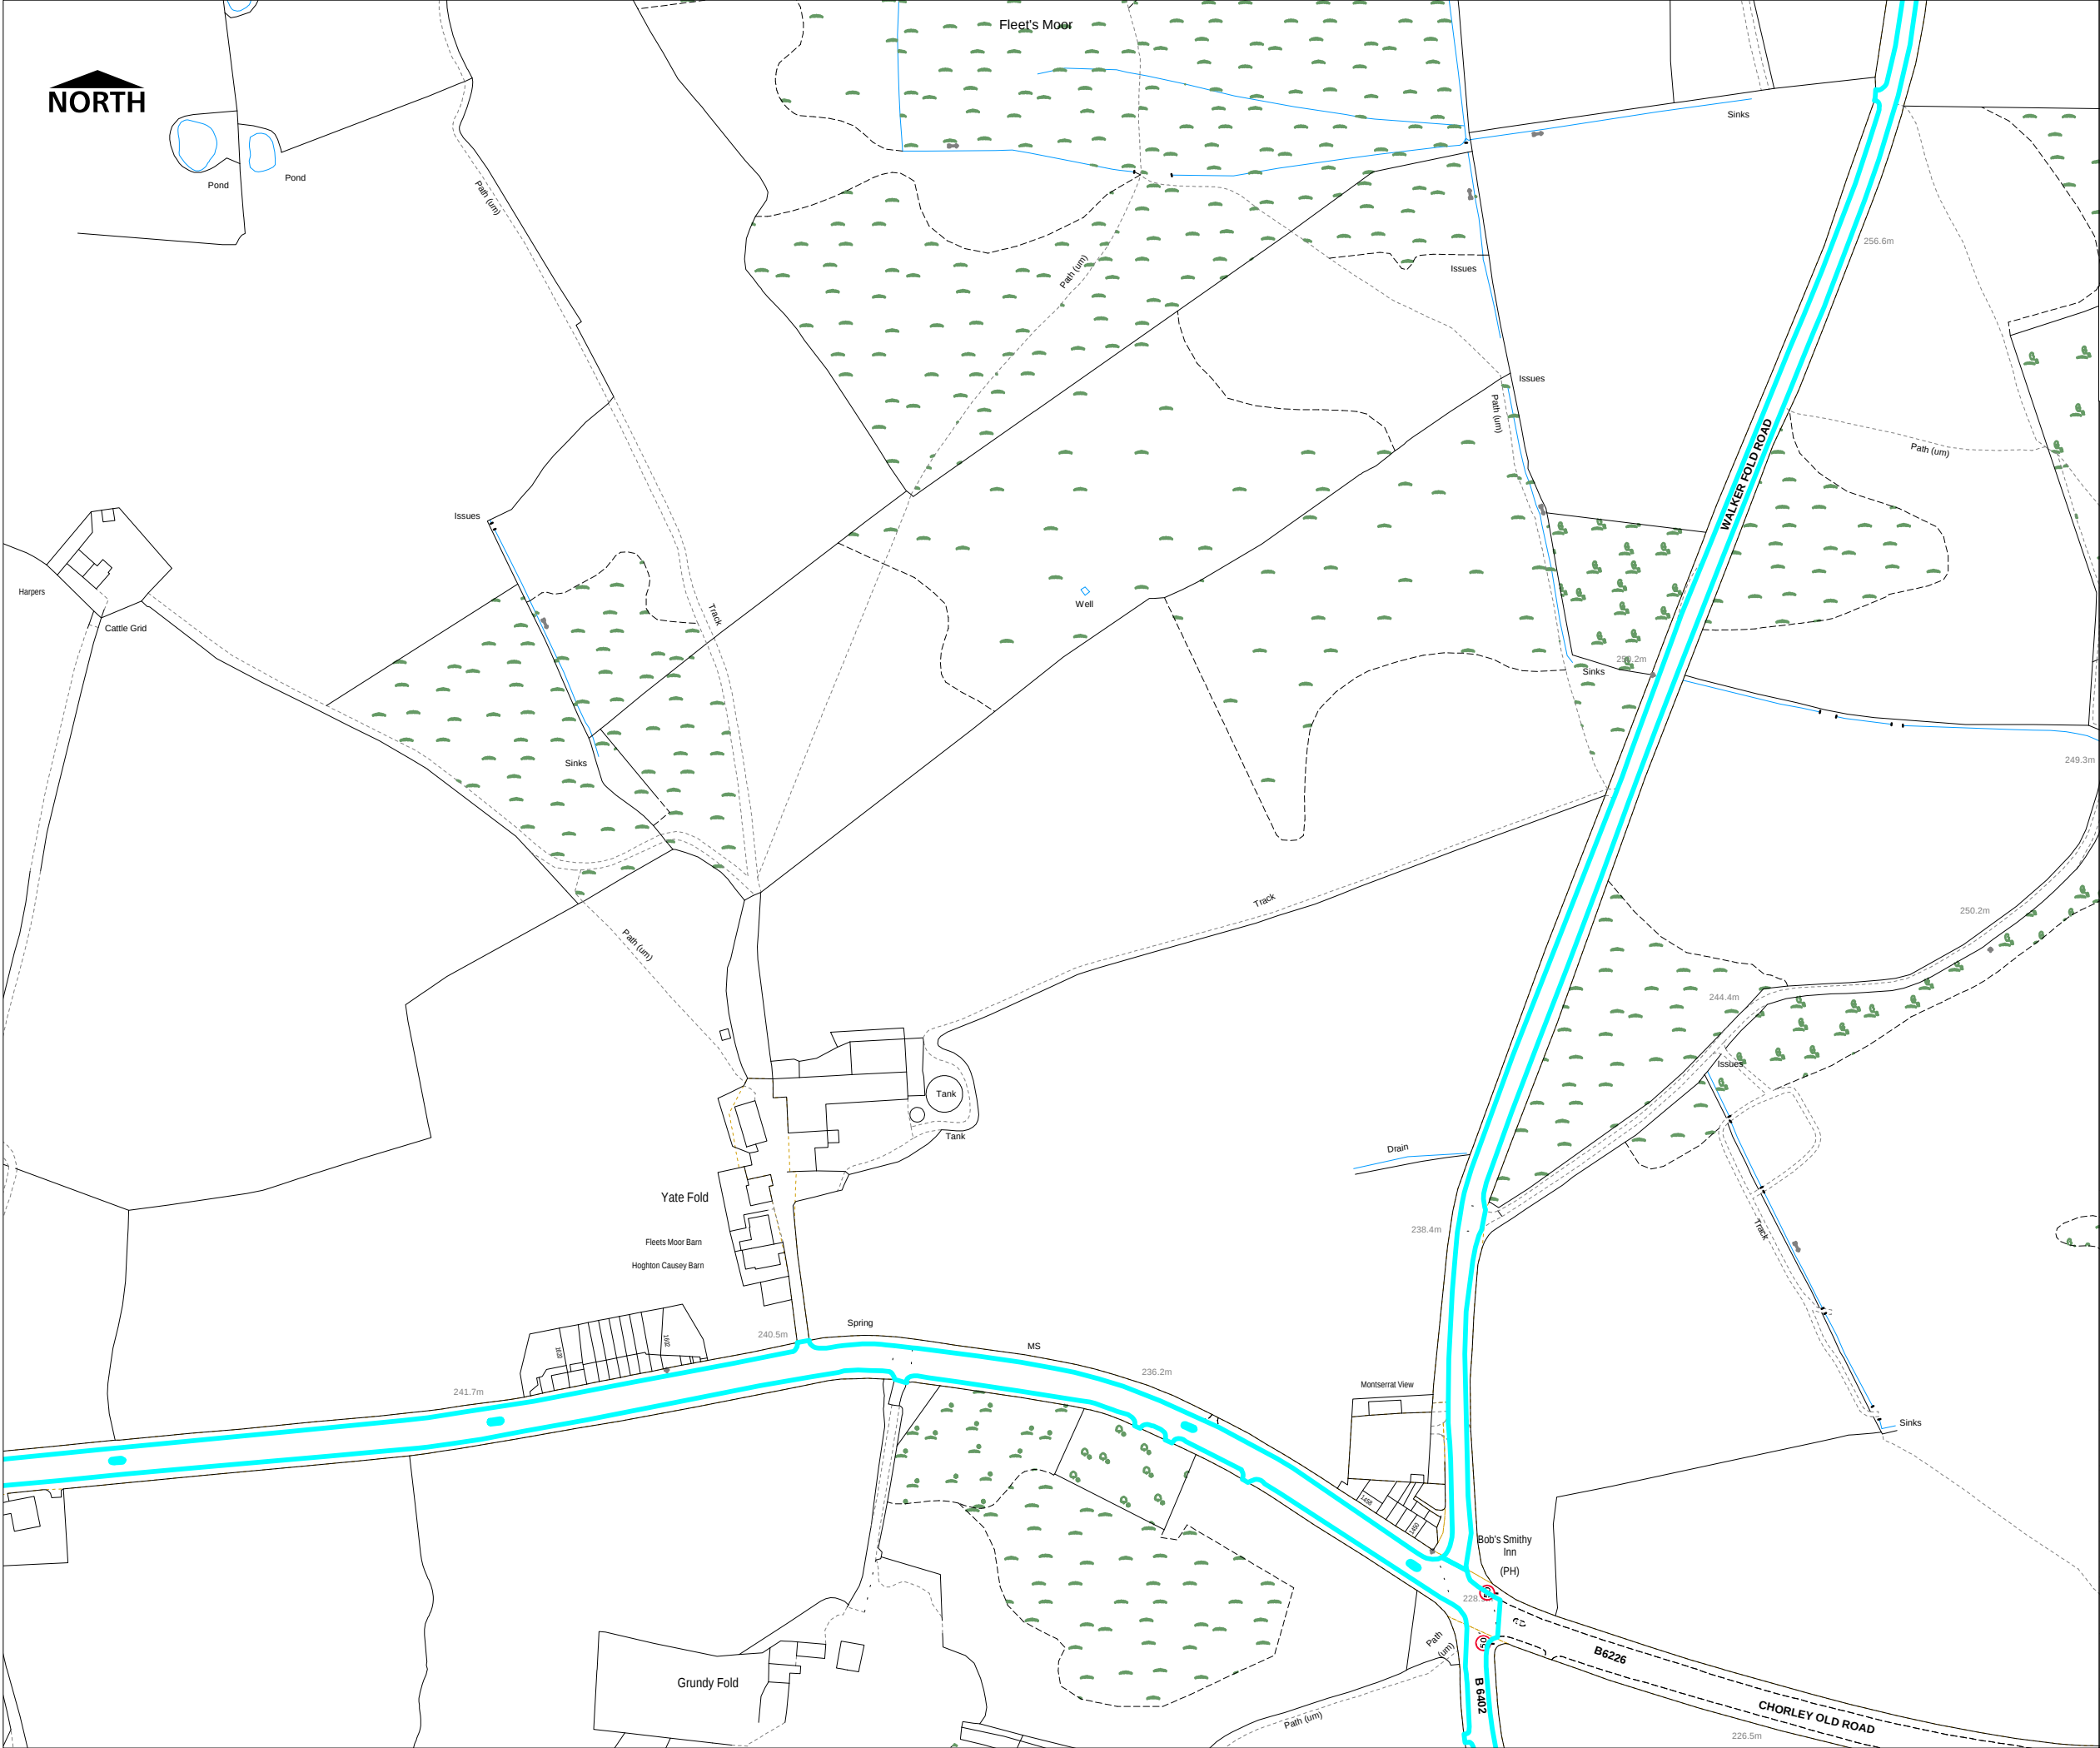

Key to Restriction Types Displayed

  50mph

Reproduced with permission of Ordnance Survey on behalf
of the Controller of Her Majesty's Stationery Office +
Crown copyright and database rights under licence.

Licence No: 100019389 2017

Chorley Old Rd, Old Kiln Lane,
Walker Fold Rd, Colliers Row
Rd, Scout Rd, Smithills Dean Rd
Proposed 50mph Speed Limit

Page
7 of 10

Scale 1 : 2750

Date 16/05/2017

Drawing No. 303848-1

Drawn by PDH

Checked by HS

Drawing Size A3



Key to Restriction Types Displayed

 50mph

Reproduced with permission of Ordnance Survey on behalf of the Controller of Her Majesty's Stationery Office + Crown copyright and database rights under licence.

Licence No: 100019389 2017

Chorley Old Rd, Old Kiln Lane,
Walker Fold Rd, Colliers Row
Rd, Scout Rd, Smithills Dean Rd
Proposed 50mph Speed Limit

Page
8 of 10

Scale	1 : 2750
Date	16/05/2017
Drawing No.	303848-1
Drawn by	PDH
Checked by	HS
Drawing Size	A3



Key to Restriction Types Displayed

 50mph


Reproduced with permission of Ordnance Survey on behalf of the Controller of Her Majesty's Stationery Office + Crown copyright and database rights under licence.

Licence No: 100019389 2017

Chorley Old Rd, Old Kiln Lane,
Walker Fold Rd, Colliers Row
Rd, Scout Rd, Smithills Dean Rd
Proposed 50mph Speed Limit

Page
9 of 10

Scale	1 : 2750
Date	16/05/2017
Drawing No.	303848-1
Drawn by	PDH
Checked by	HS
Drawing Size	A3

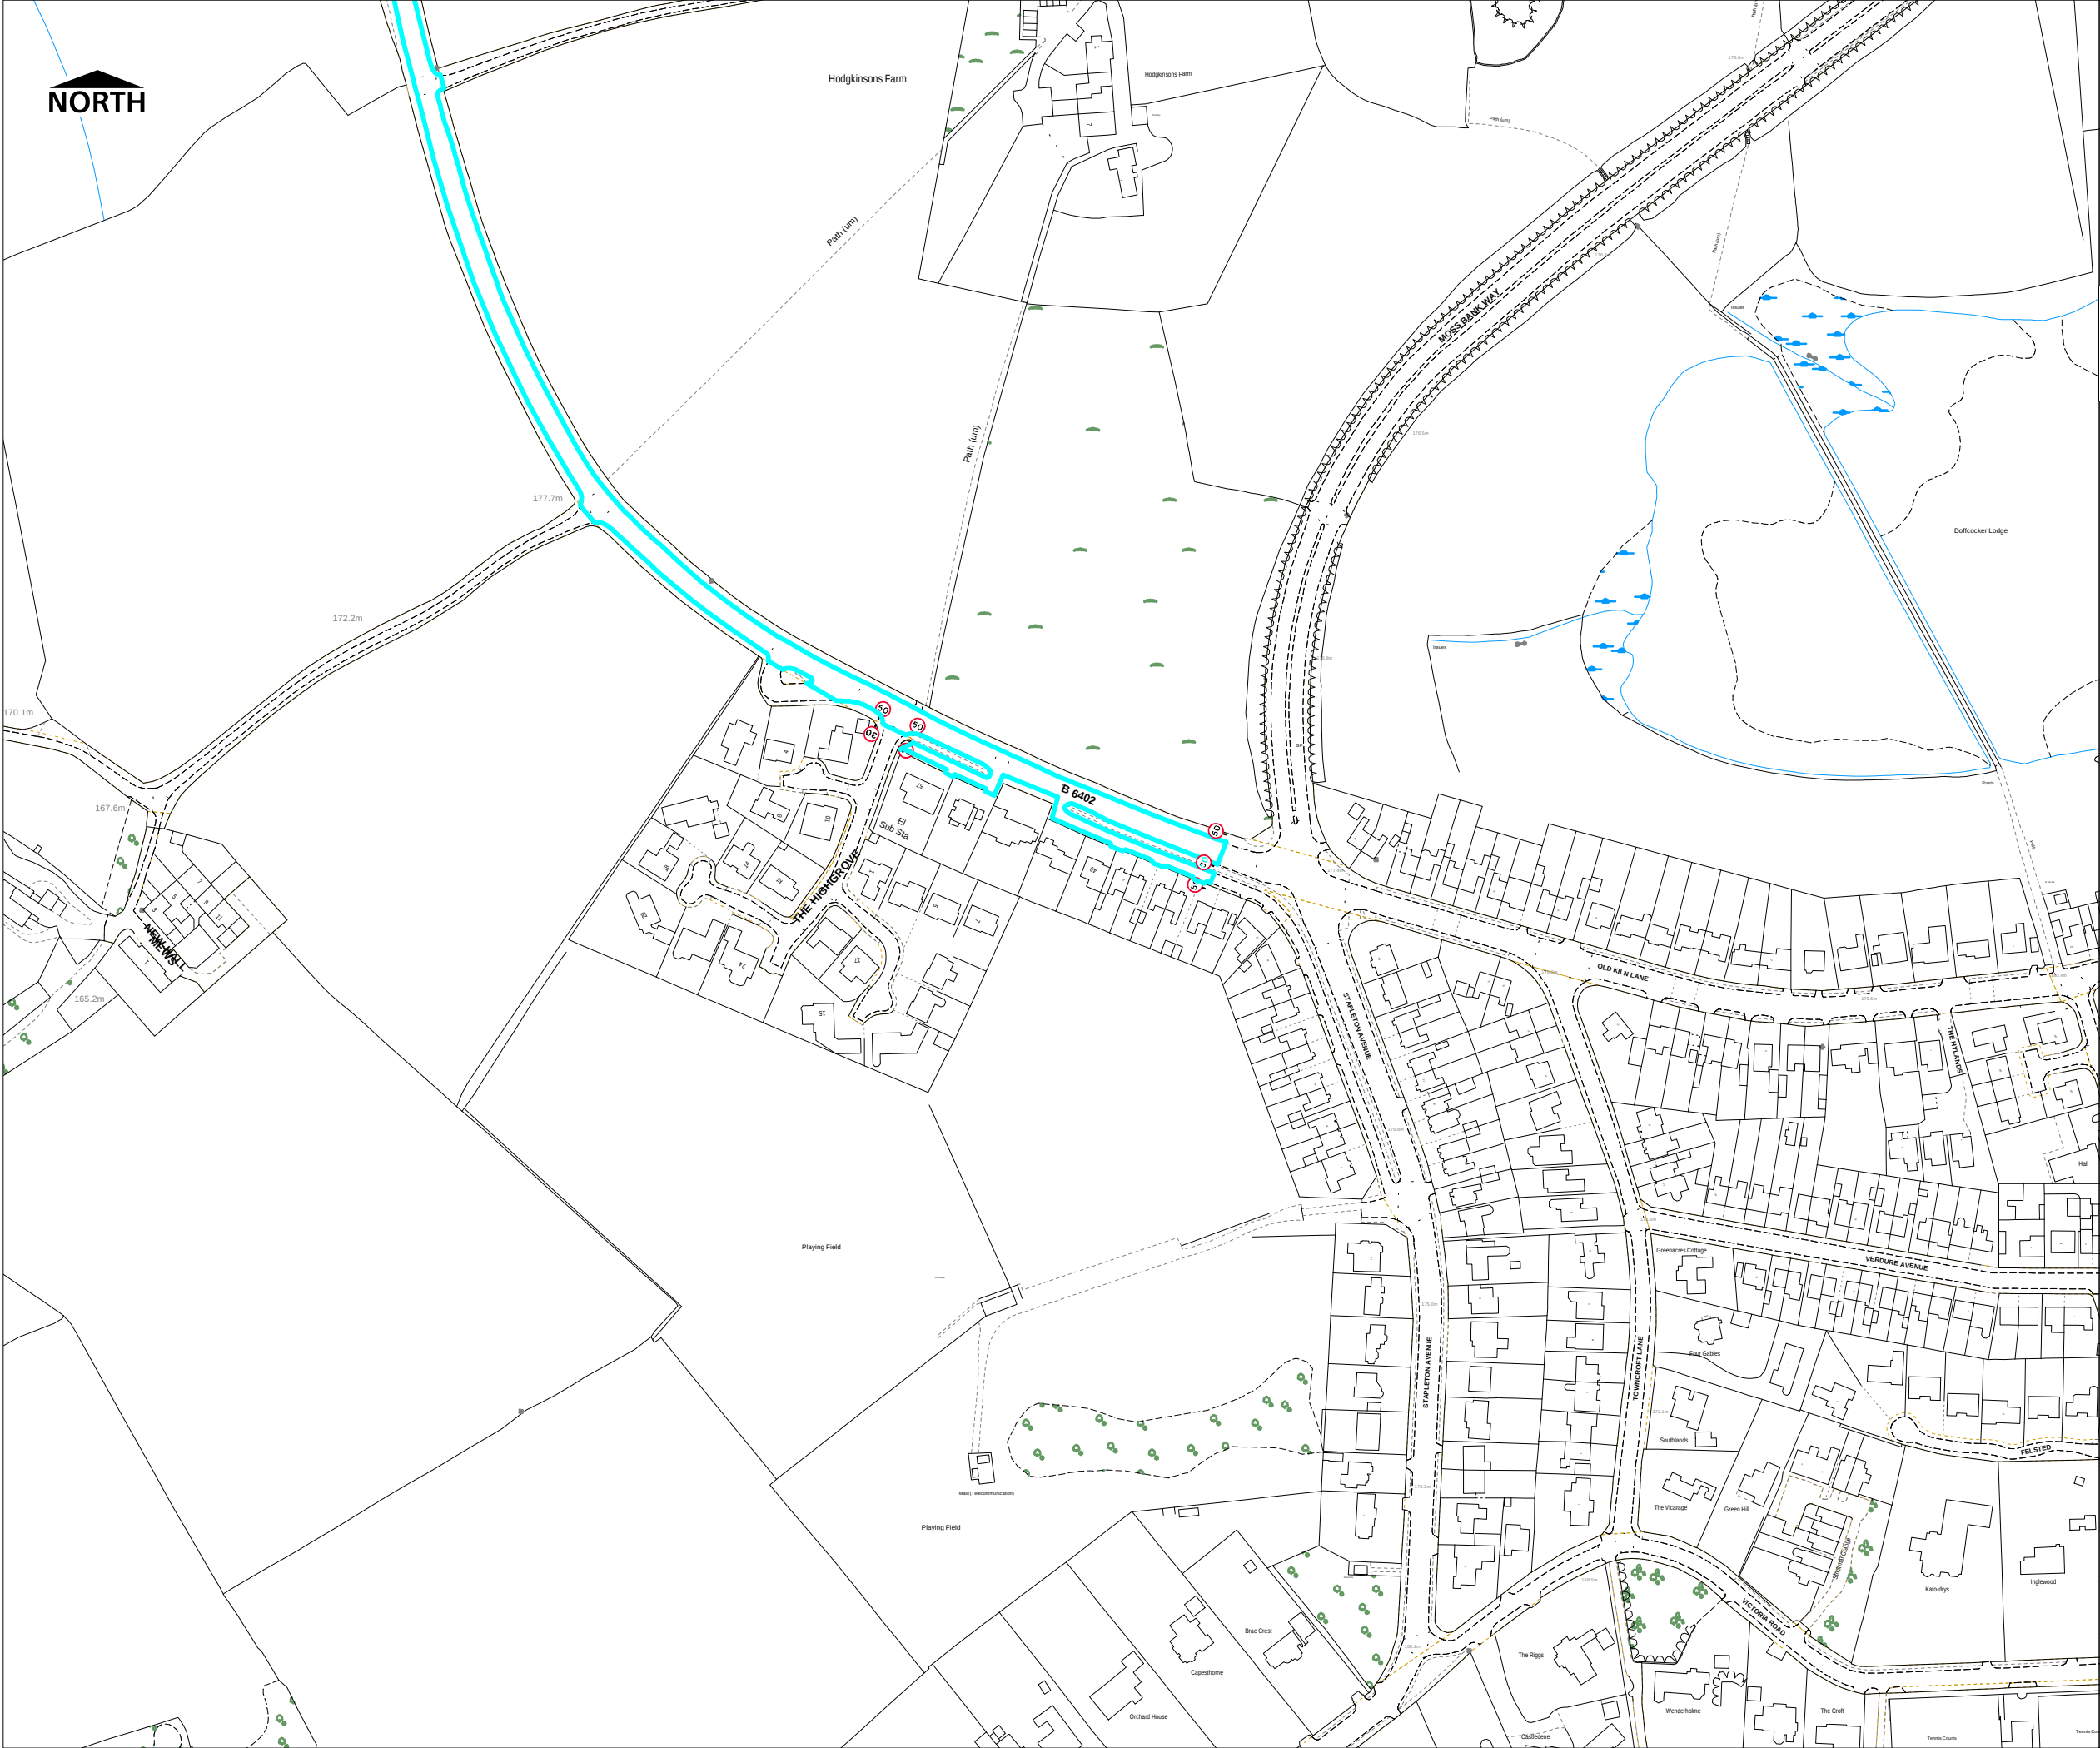

Key to Restriction Types Displayed

 50mph

Reproduced with permission of Ordnance Survey on behalf of the Controller of Her Majesty's Stationery Office + Crown copyright and database rights under licence.

Licence No: 100019389 2017

**Chorley Old Rd, Old Kiln Lane,
Walker Fold Rd, Colliers Row
Rd, Scout Rd, Smithills Dean Rd
Proposed 50mph Speed Limit**

Page
10 of 10

Scale	1 : 2750
Date	16/05/2017
Drawing No.	303848-1
Drawn by	PDH
Checked by	HS
Drawing Size	A3