


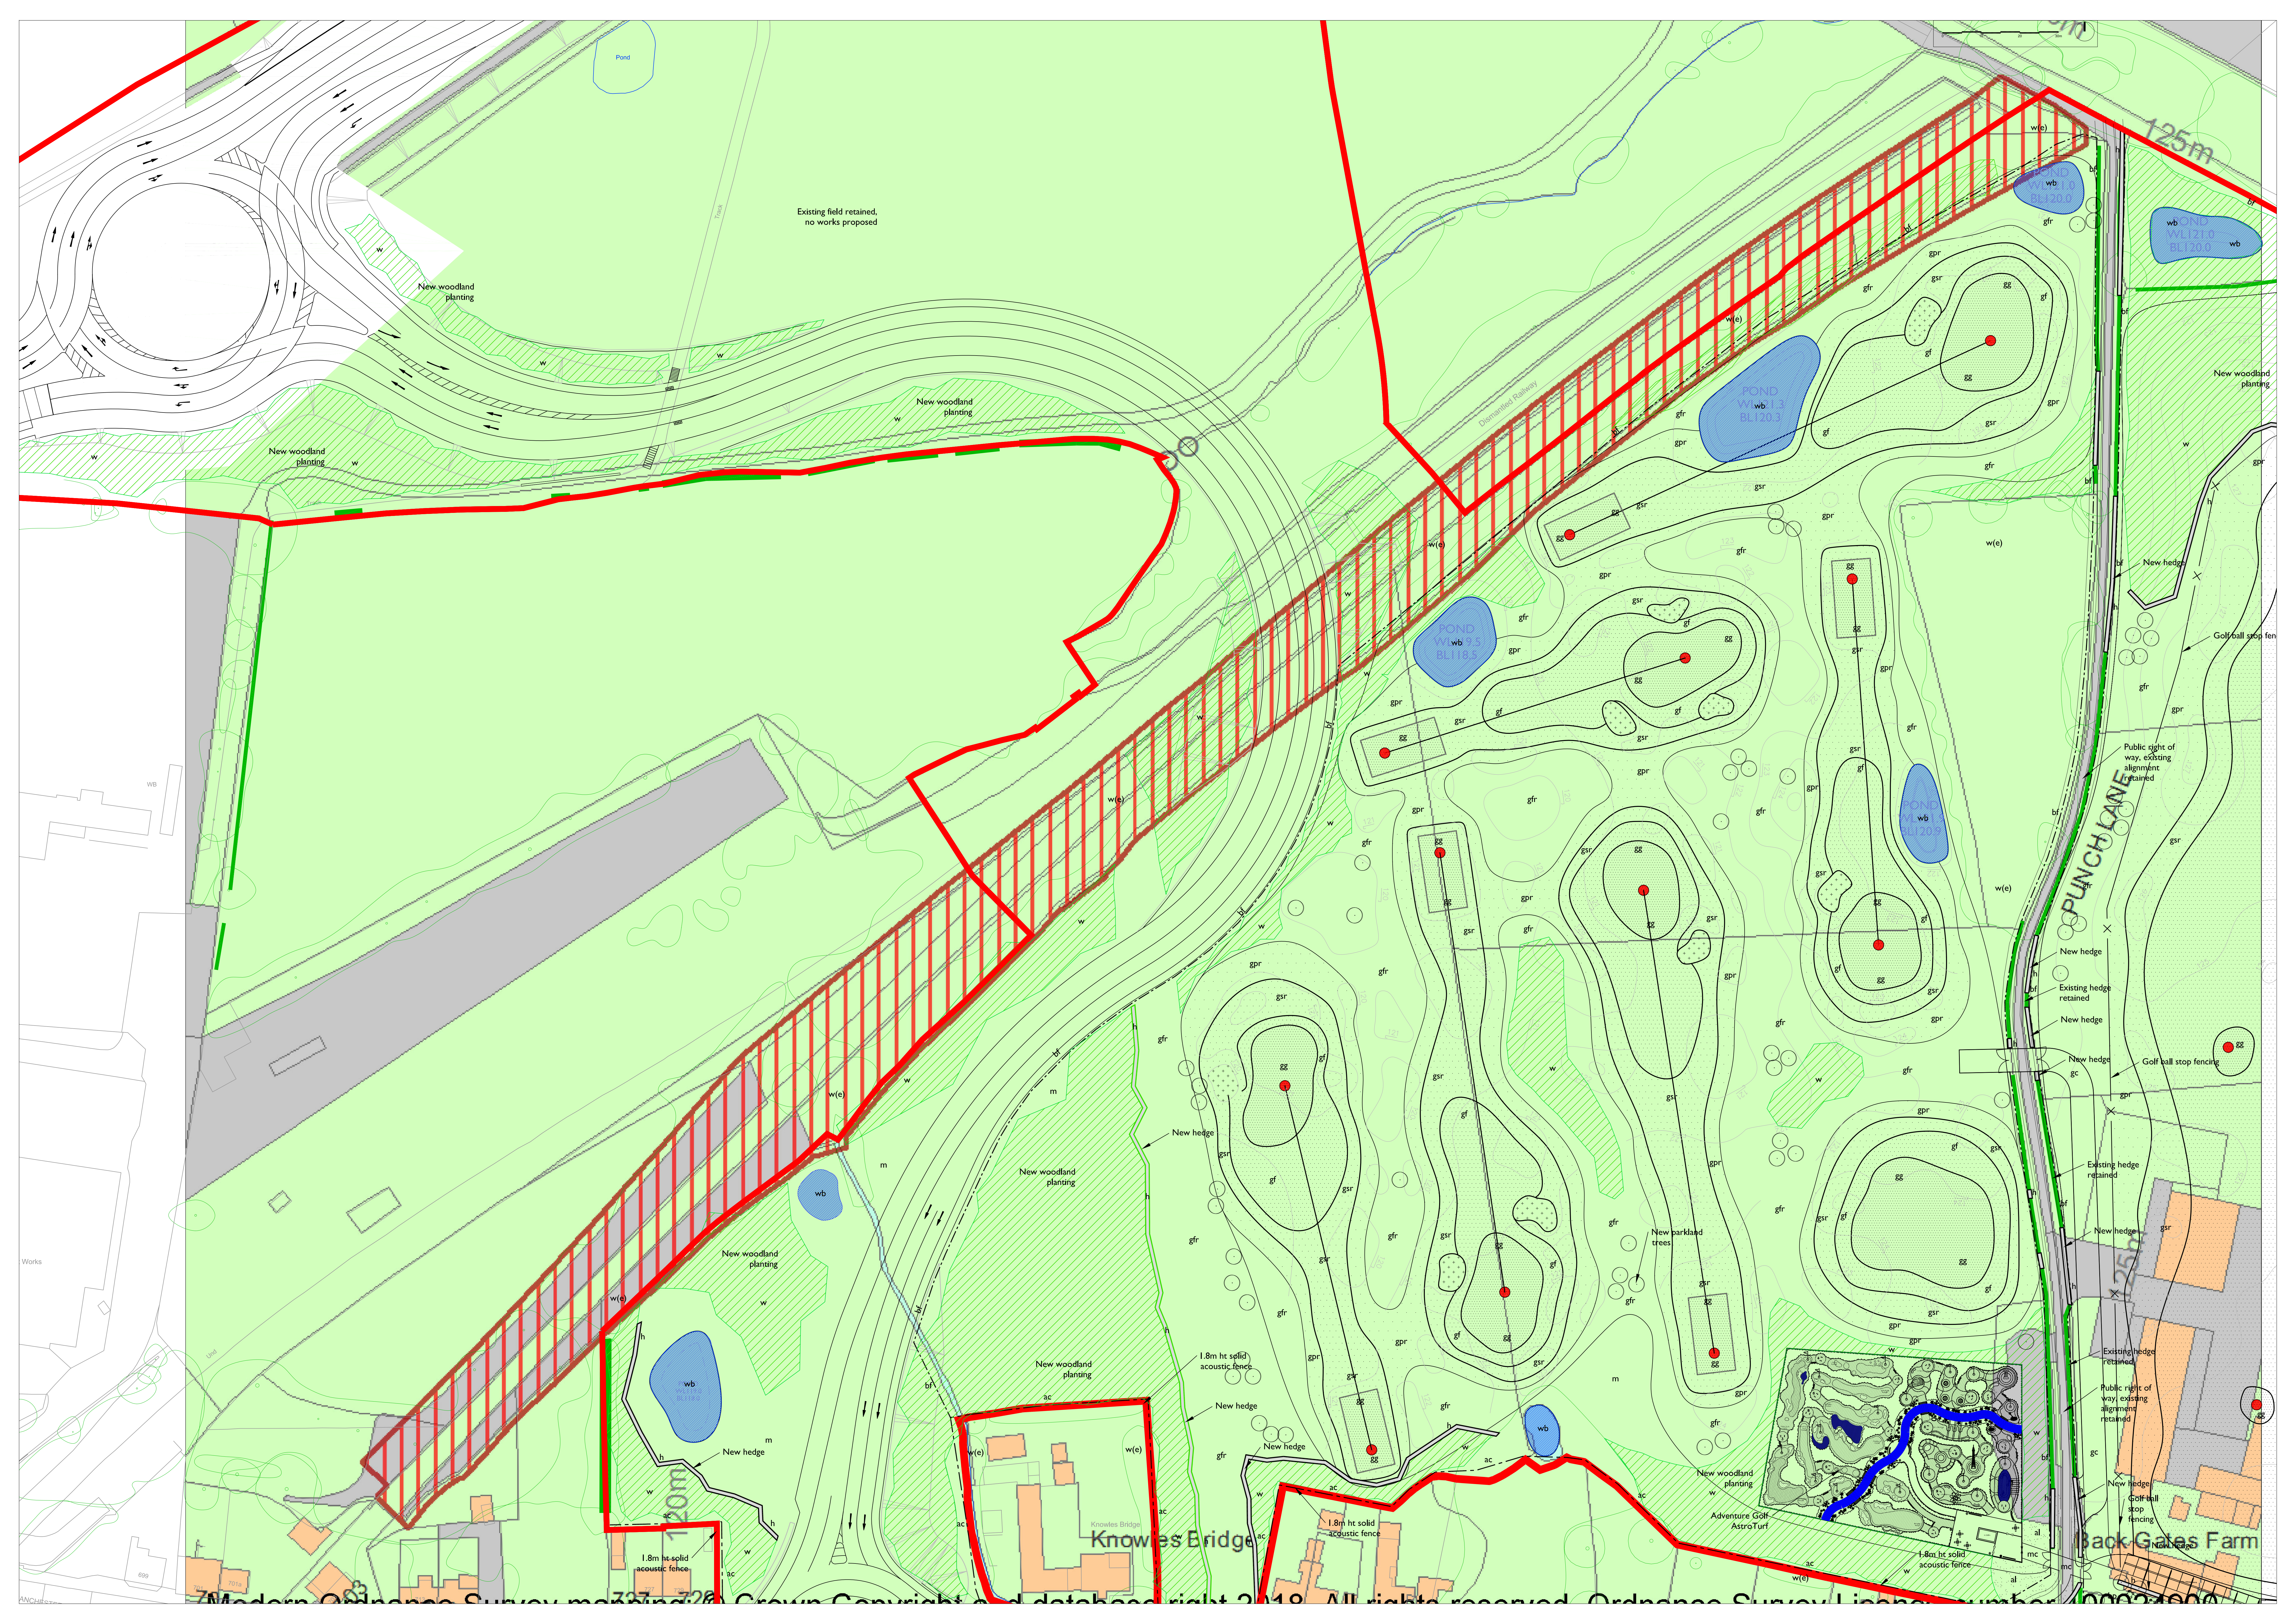

Existing field retained,
no works proposed

New woodland
planting

New woodland
planting

New woodland
planting

Disused Railway

New woodland
planting

New hedge

Golf ball stop fen

Public right of
way, existing
alignment
retained

PUNCH LANE

New hedge

Existing hedge
retained

New hedge

Golf ball stop fencing

Existing hedge
retained

Public right of
way, existing
alignment
retained

New hedge

Golf ball
stop
fencing

Back Gates Farm

Knowles Bridge

Adventure Golf
AstroTurf

New woodland
planting

1.8m ht solid
acoustic fence

1.8m ht solid
acoustic fence

1.8m ht solid
acoustic fence